


BLD-03992 - Main
Building - Bldg 01

LEGEND

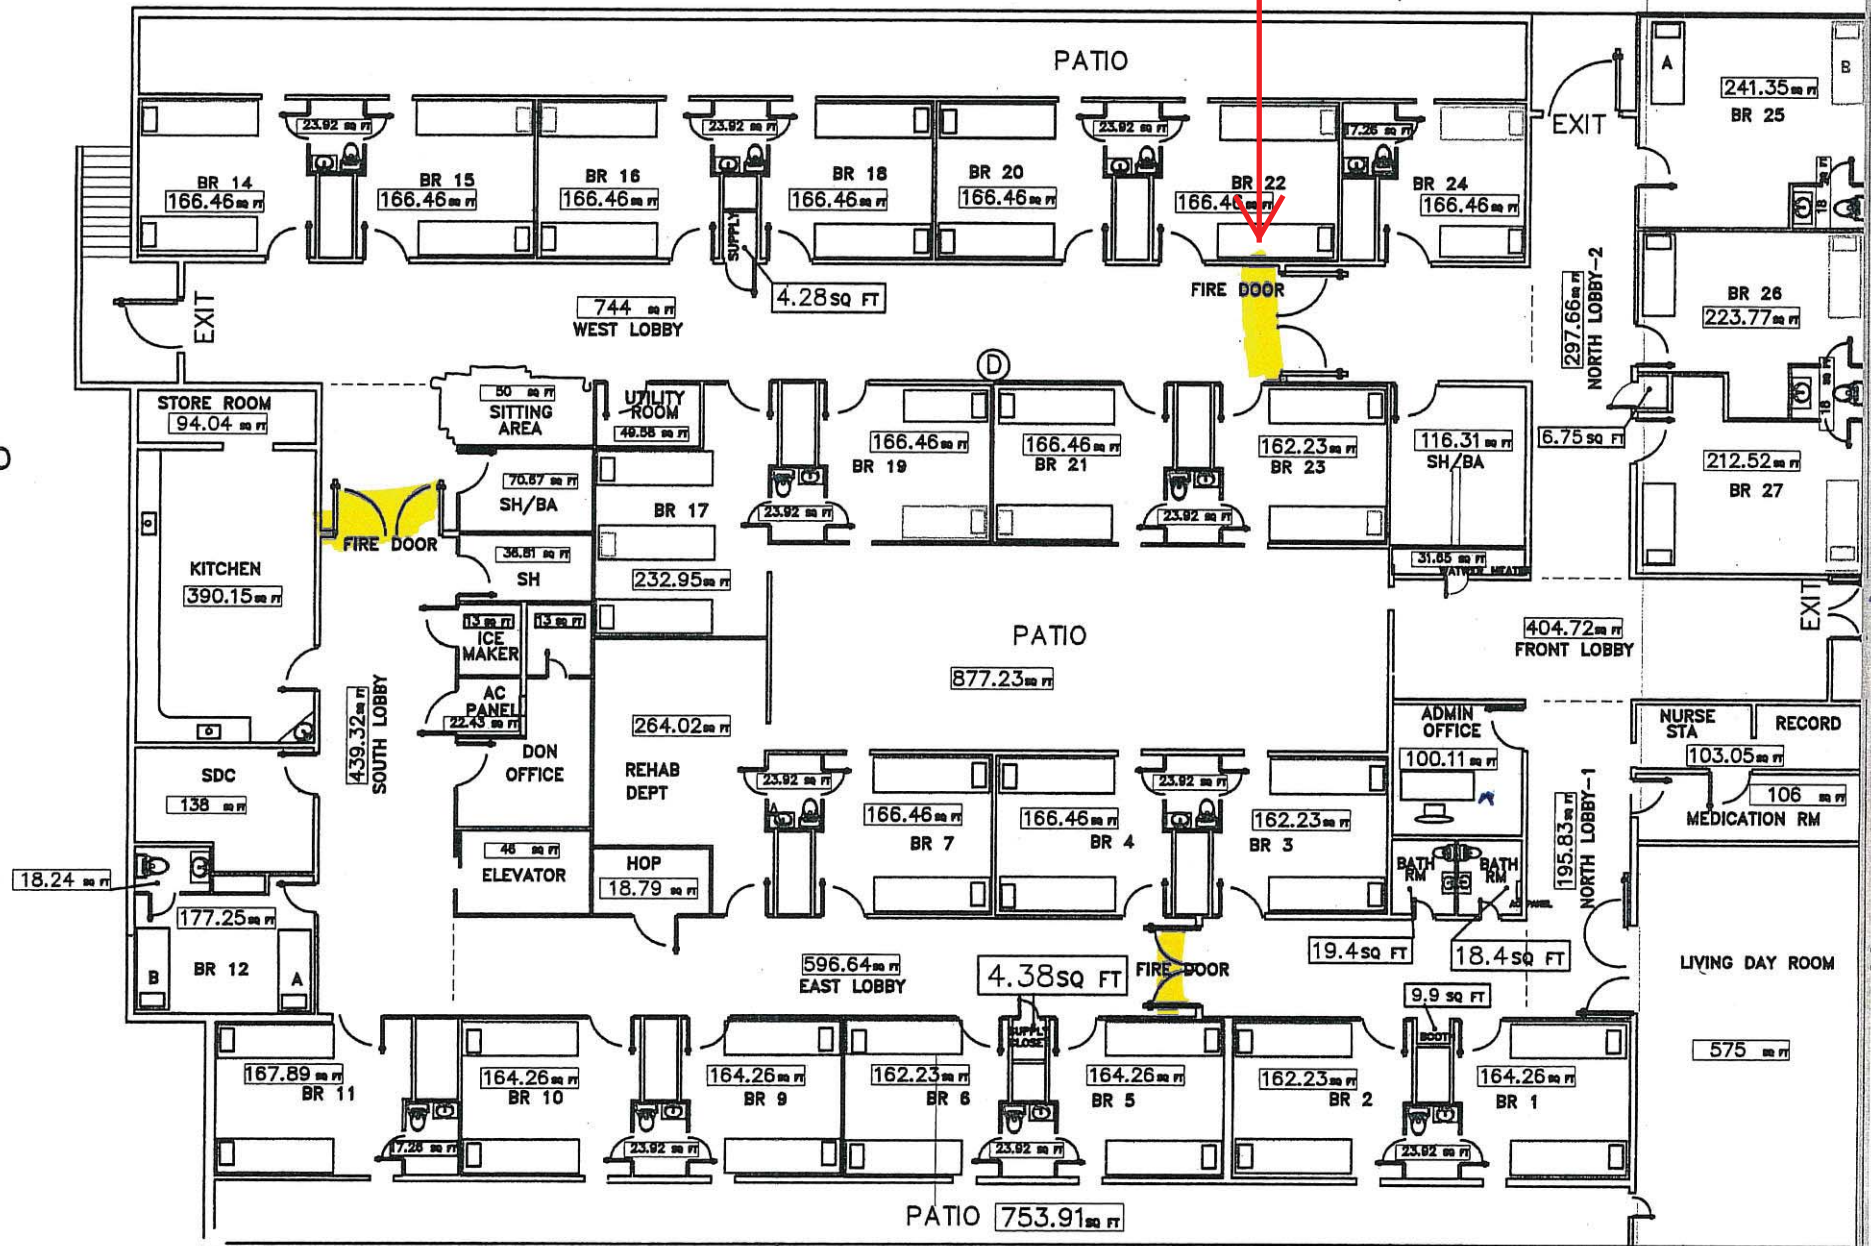

San Rafael Healthcare & Wellness Center
Facility No. 20265

08/08/16