

WINDSOR RIDGE CARE CENTER  
350 IRIS DRIVE  
(NOT A PART)

Refer to  
Facility No. 20332

PROJECT  
SITE

IRIS DRIVE

PARKING AREA

AREA OF  
PROPOSED WORK

WINDSOR SKYLINE CARE CENTER  
348 IRIS DRIVE

EXISTING  
EXIT

LINE OF BUILDING FOOTPRINT

EXISTING 2-HOUR  
AREA SEPARATION WALL  
TERMINATES AT  
BOTTOM OF ROOF  
SHEATHING

EXISTING  
EXIT

COURTYARD

COURTYARD


EXISTING  
EXIT

LINE OF  
ROOF OVERHANG

BLD-04020 - Main  
Building - Bldg 01

EXISTING  
EXIT

DRIVEWAY

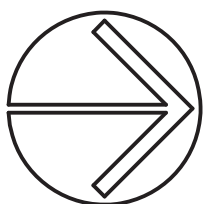


SITE PLAN  
20TH SCALE

Windsor Skyline Care Center  
Facility No. 20350

08/29/18

Windsor Skyline Care Center  
Facility No. 20350

AREA OF  
PROPOSED WORK

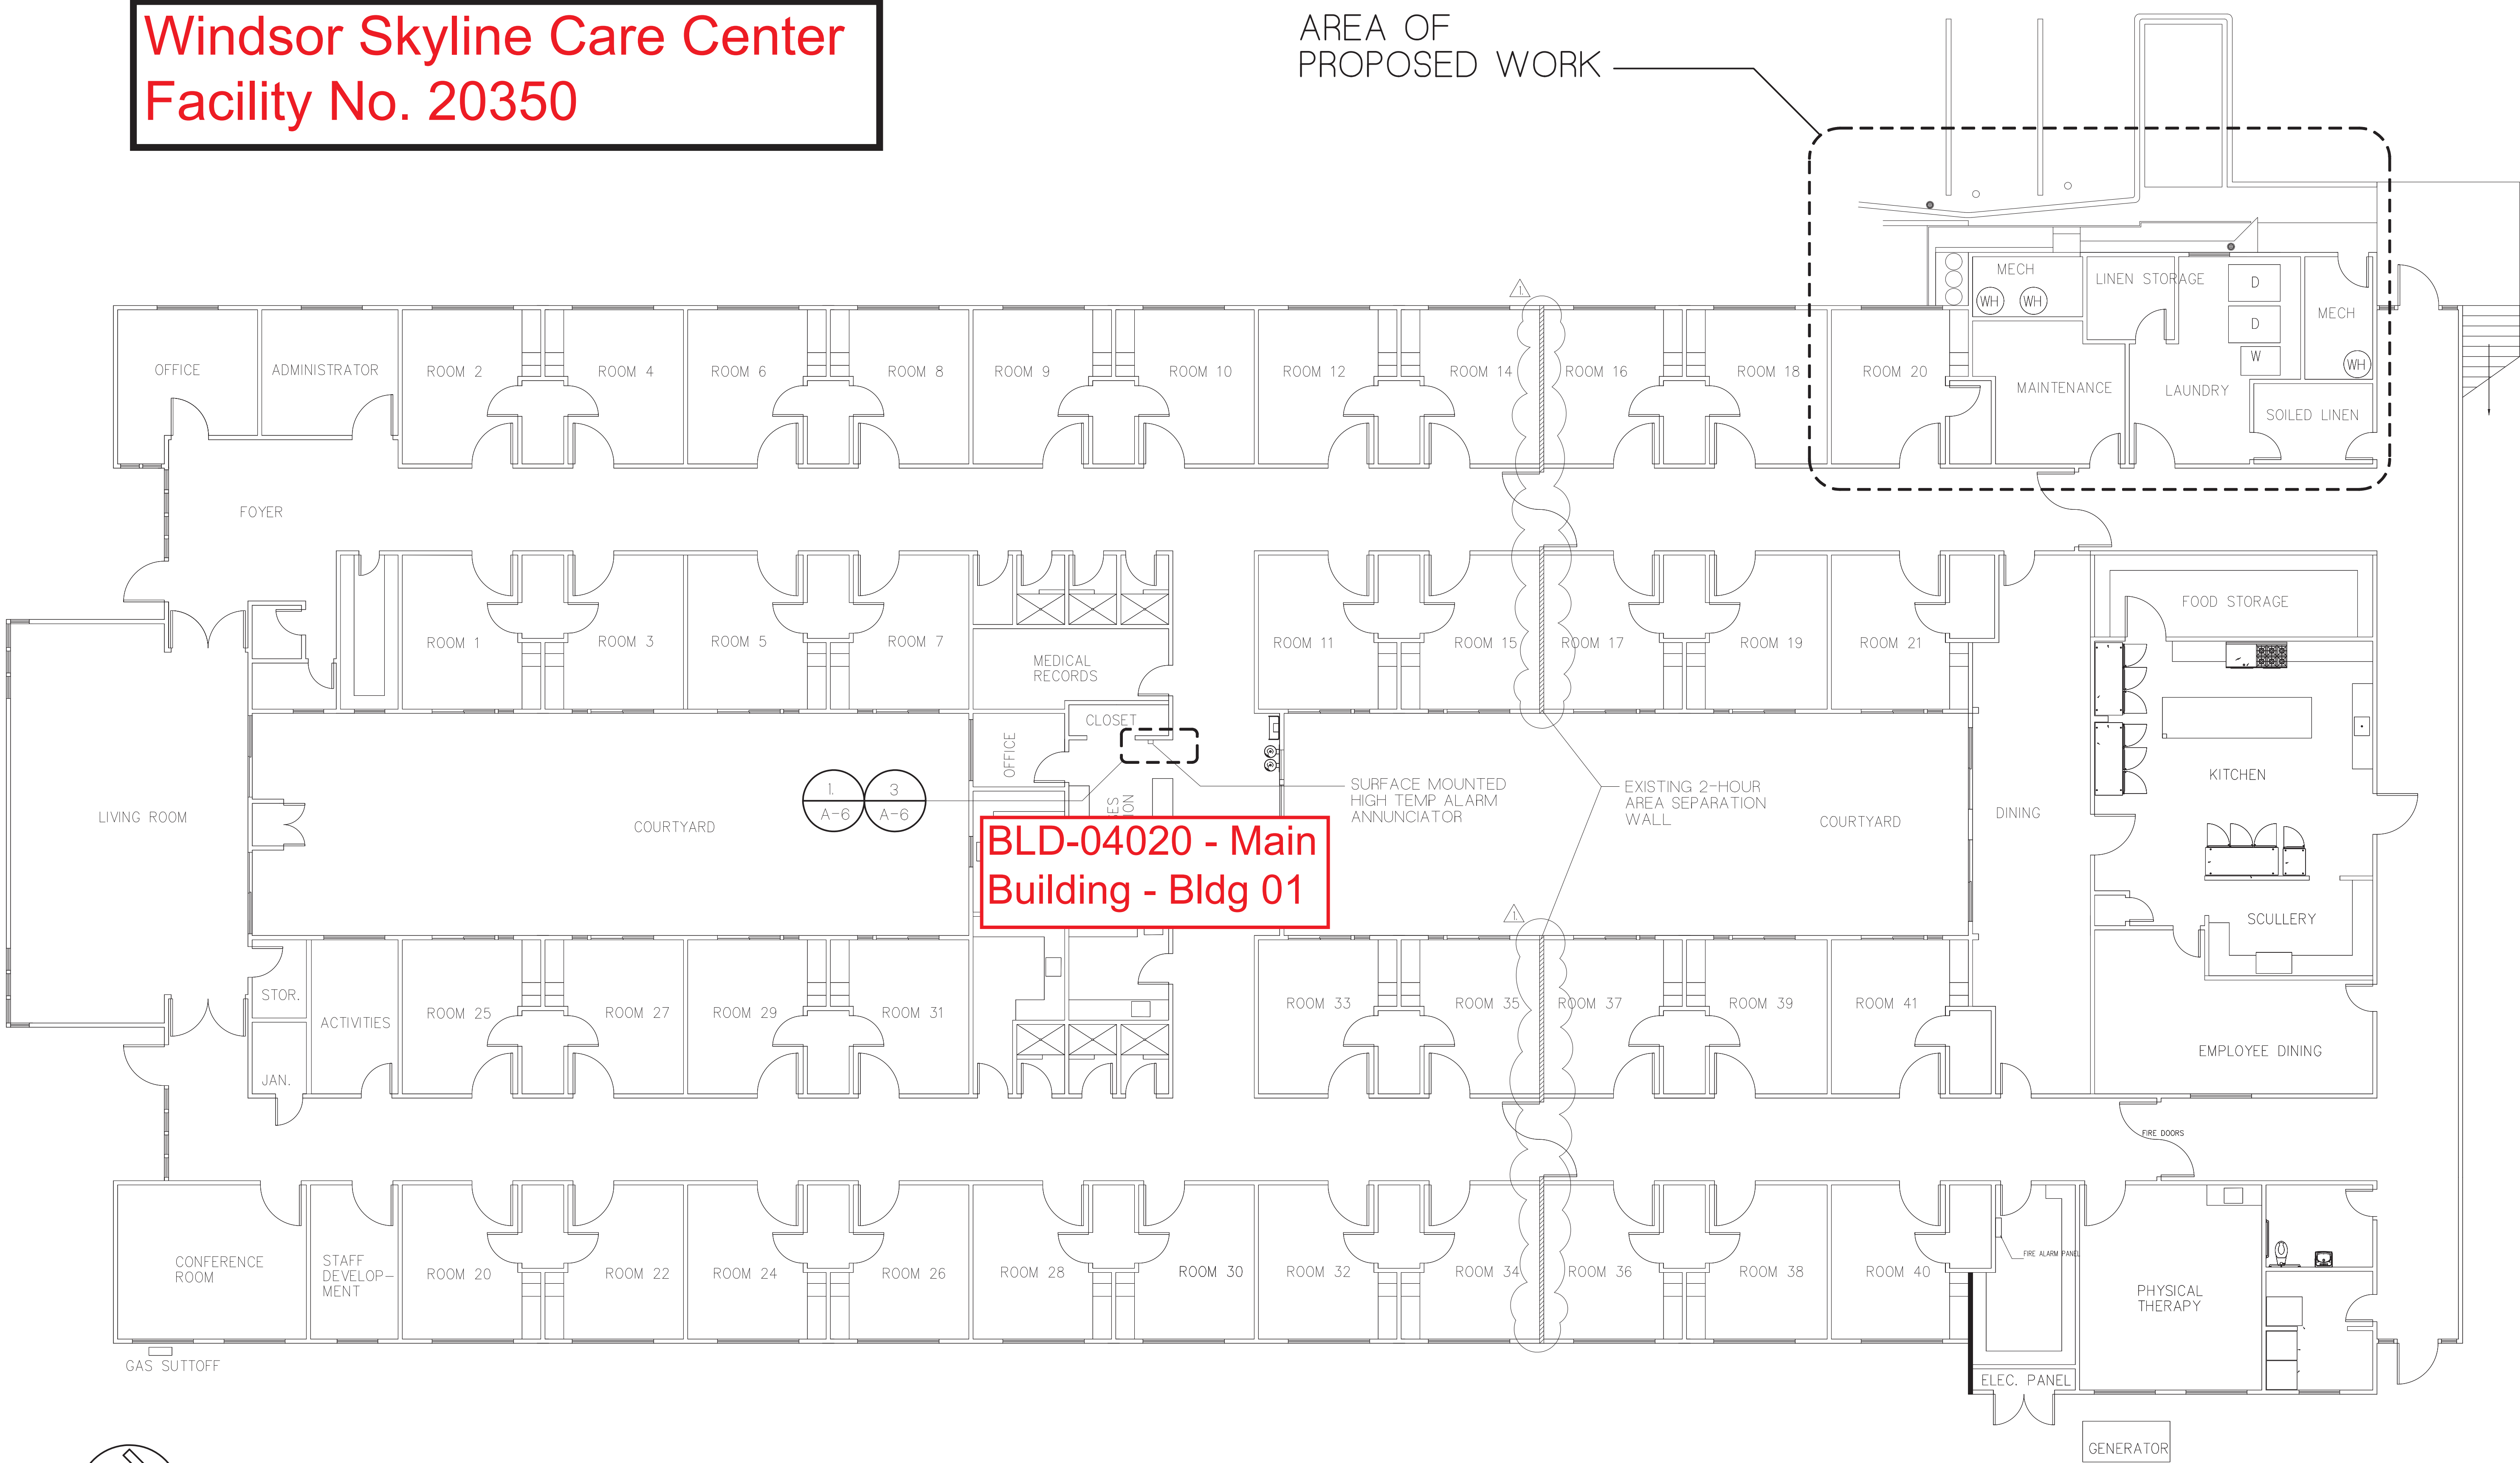

BLD-04020 - Main  
Building - Bldg 01