
LEGEND SMOKE BARRIER 1 HR FIRE RATED PARTITION

PATH OF TRAVEL



Anaheim Crest Nursing Center Facility No. 20386 11/28/2023

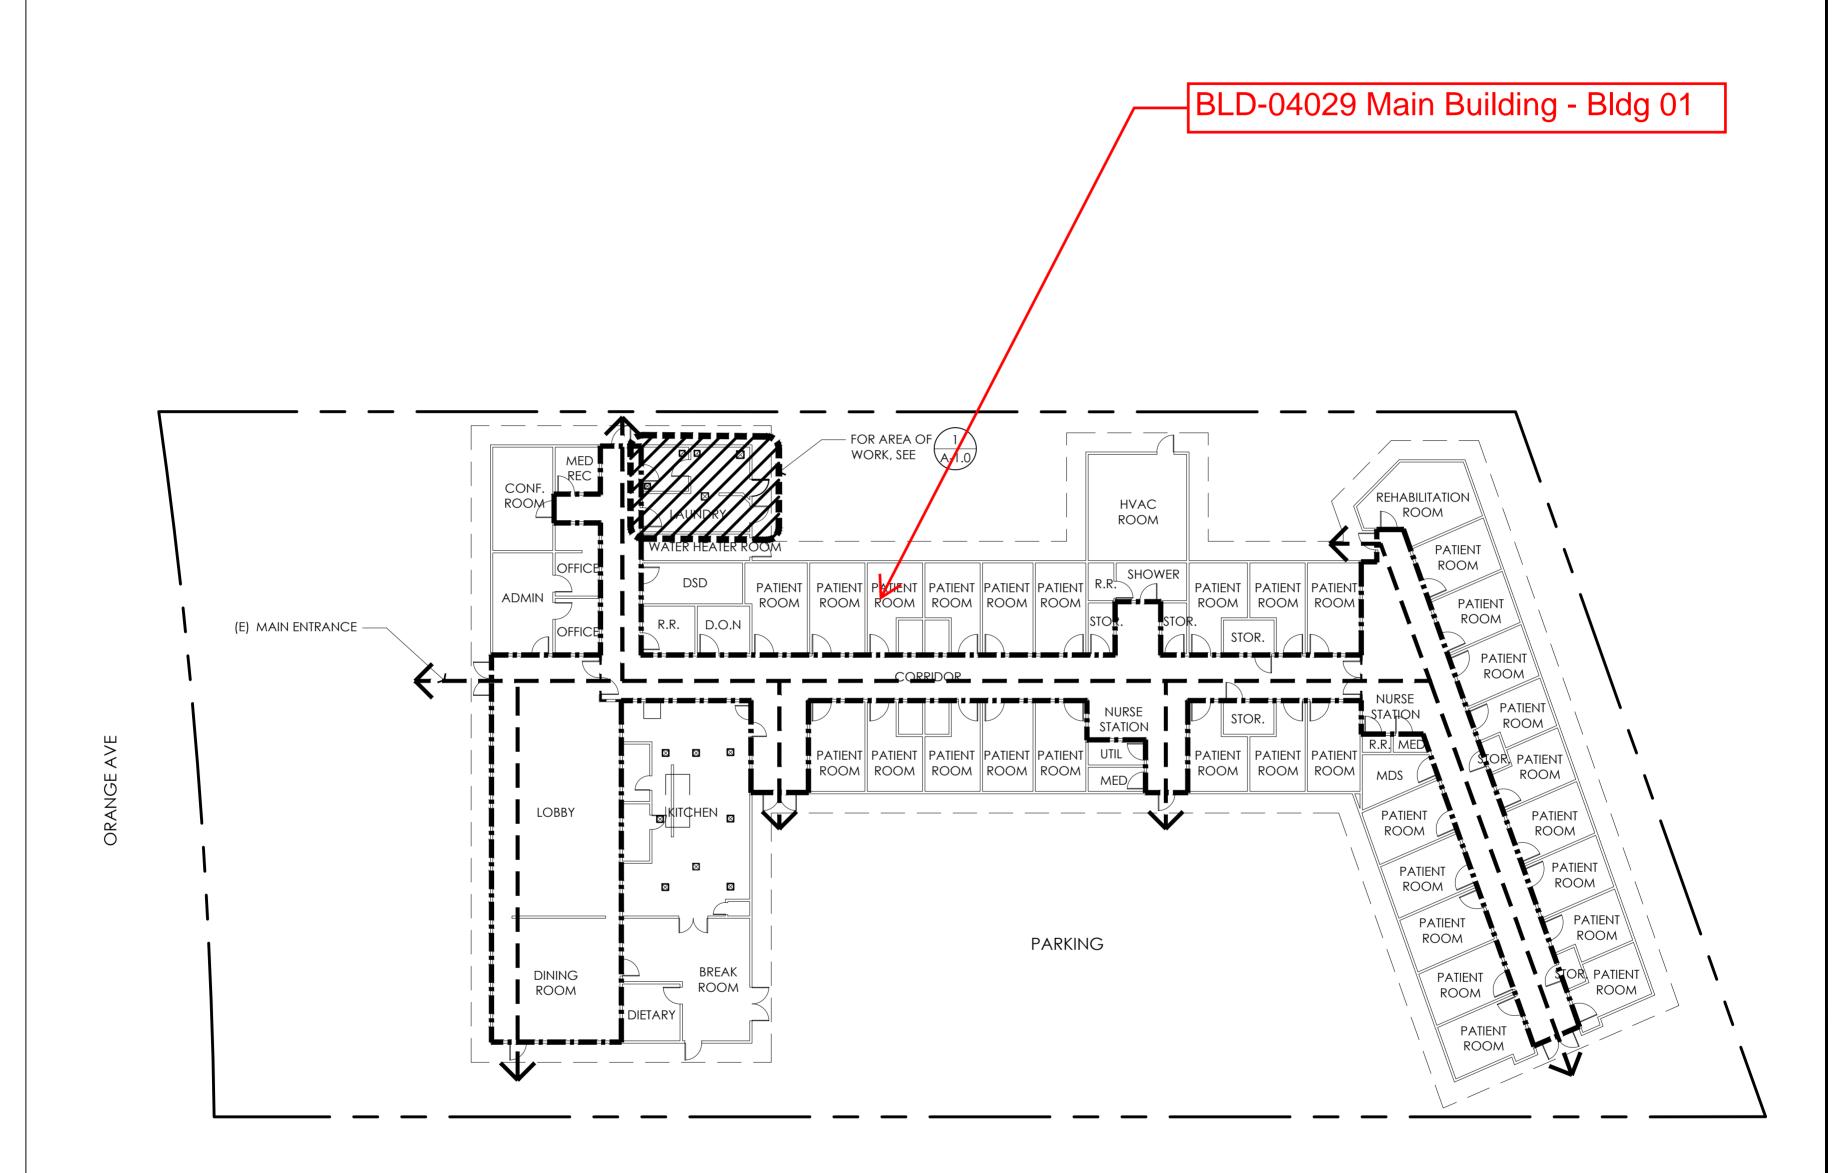

OVERALL SITE PLAN

1"=20'-0"