


PROJECT EXEMPT FROM ACCESSIBILITY
UPGRADES PER CBC SECTION
11B-202.4 PATH OF TRAVEL
REQUIREMENTS IN ALTERATIONS,
ADDITIONS, AND STRUCTURAL REPAIRS
EXCEPTION 7

BLD-04033 Main
Building - Bldg 01

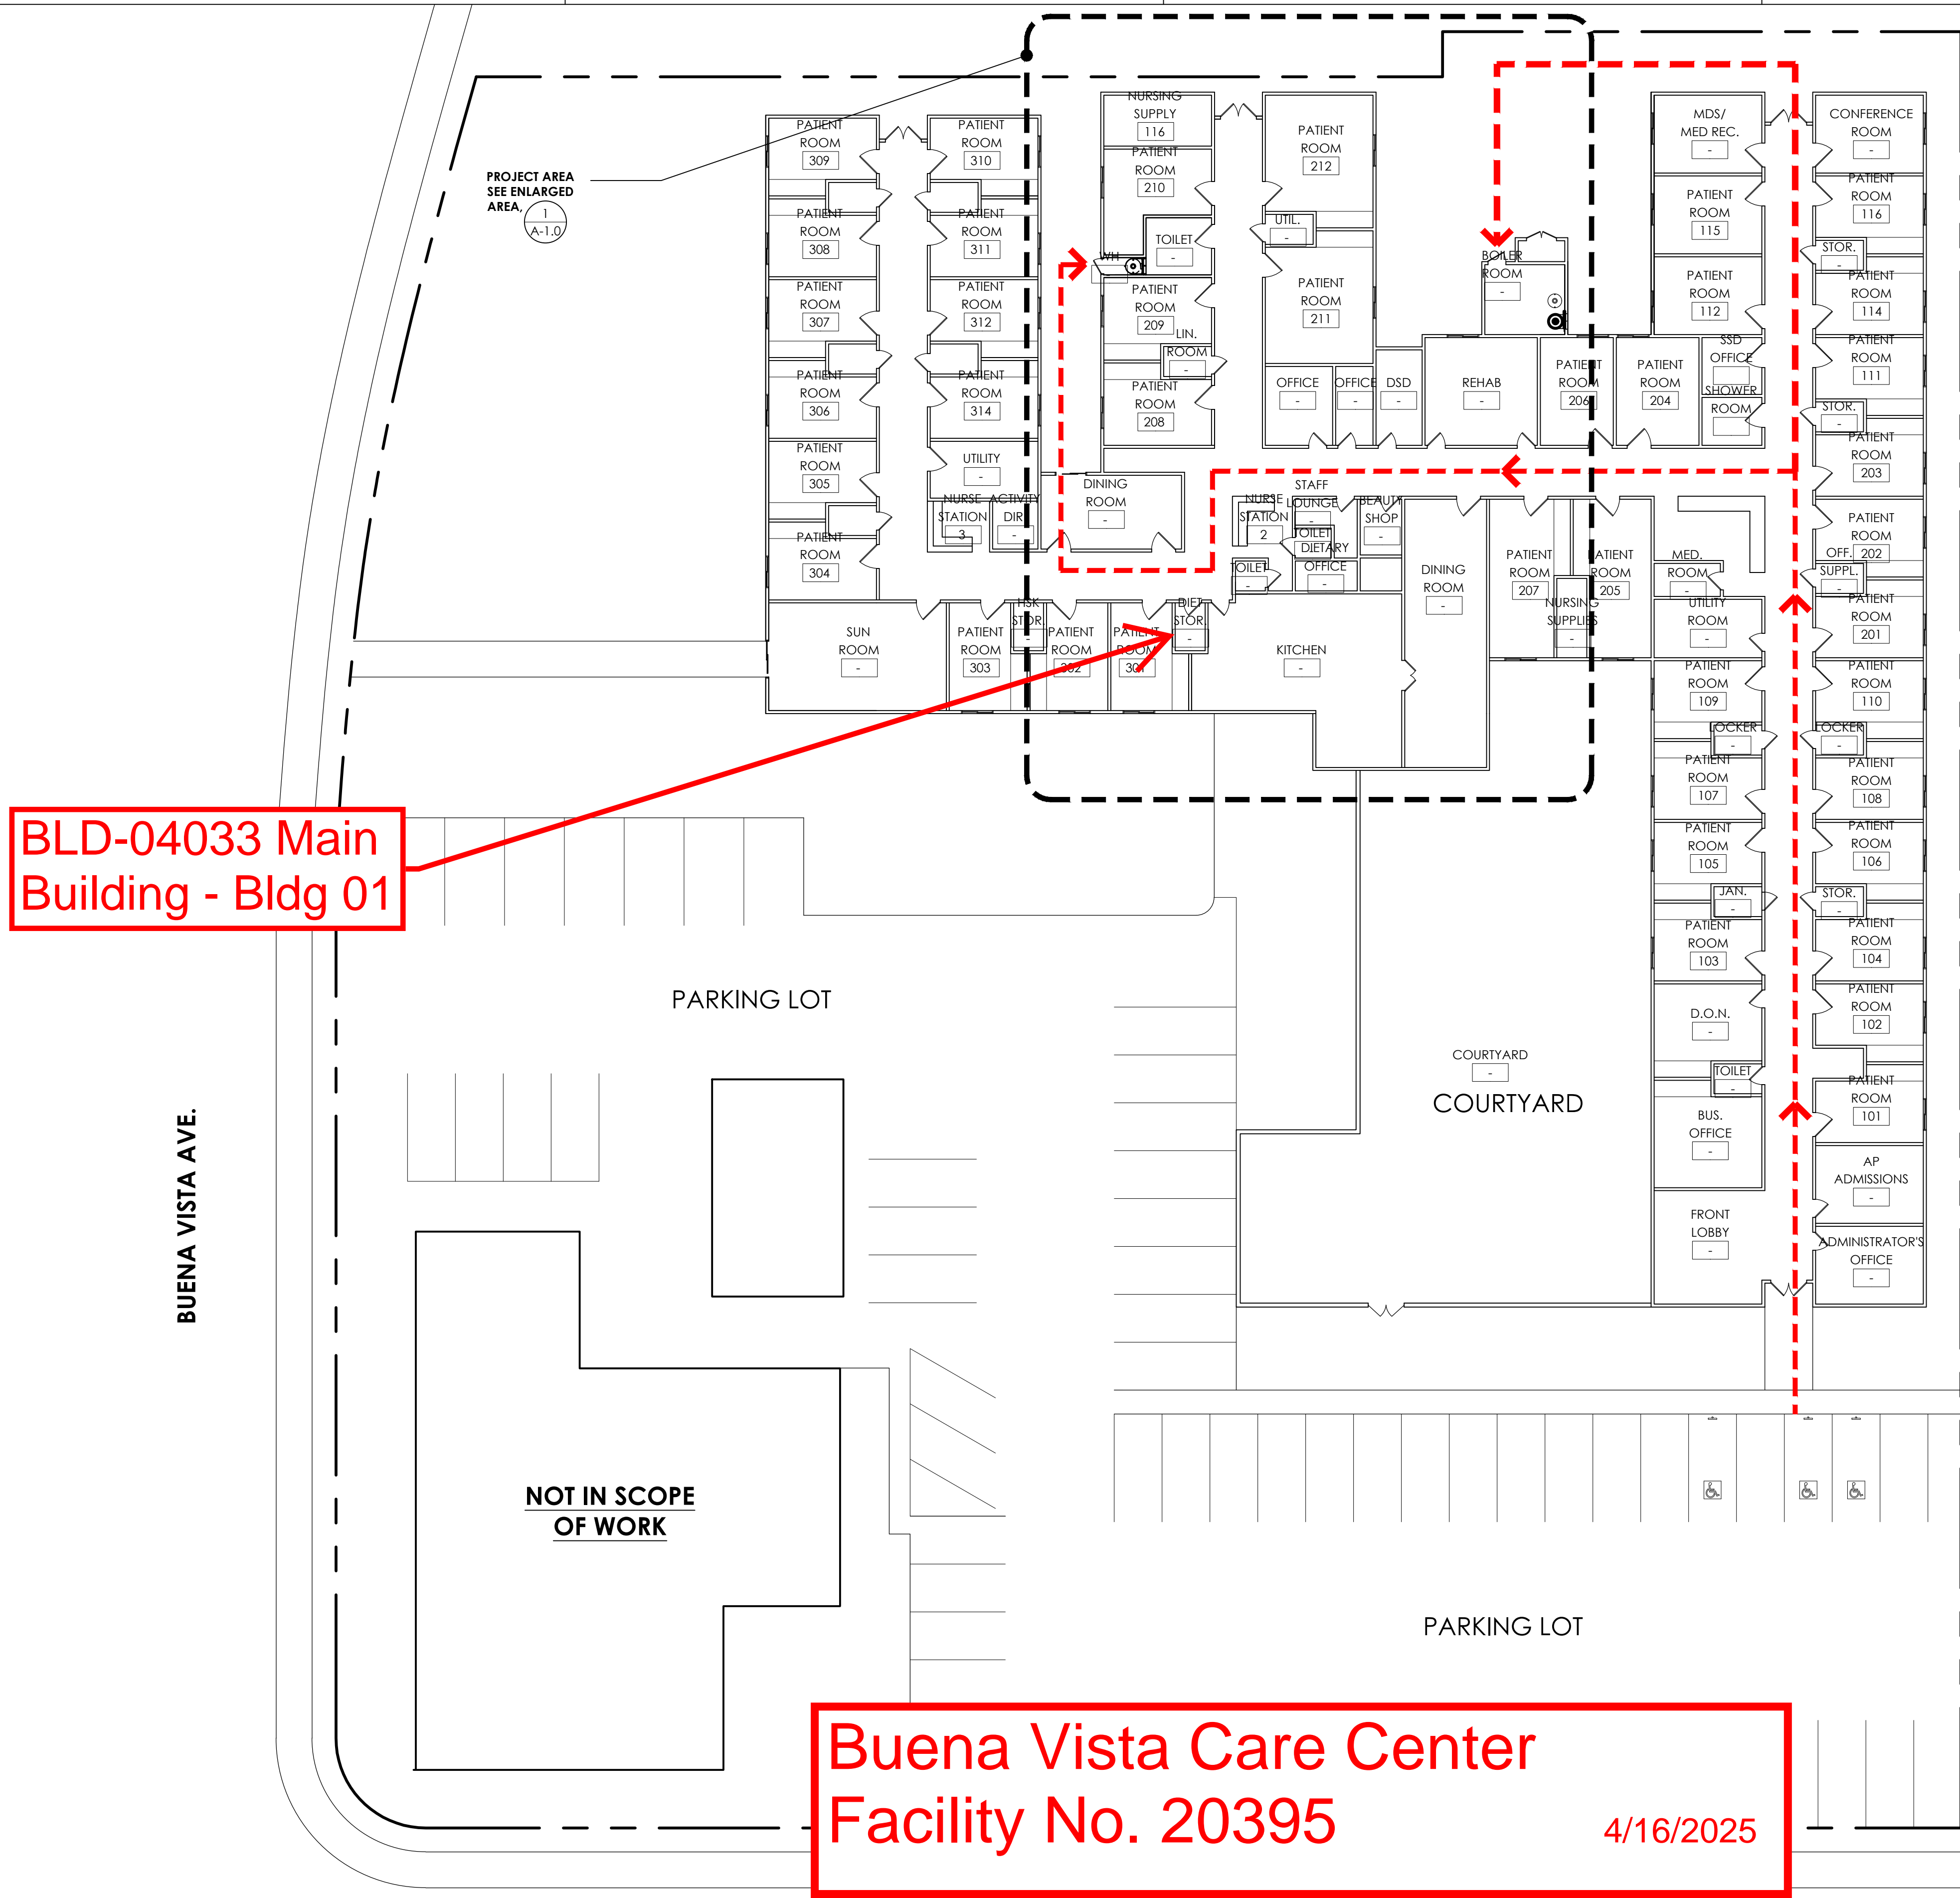

PATH OF TRAVEL

Buena Vista Care Center
Facility No. 20395

4/16/2025

