


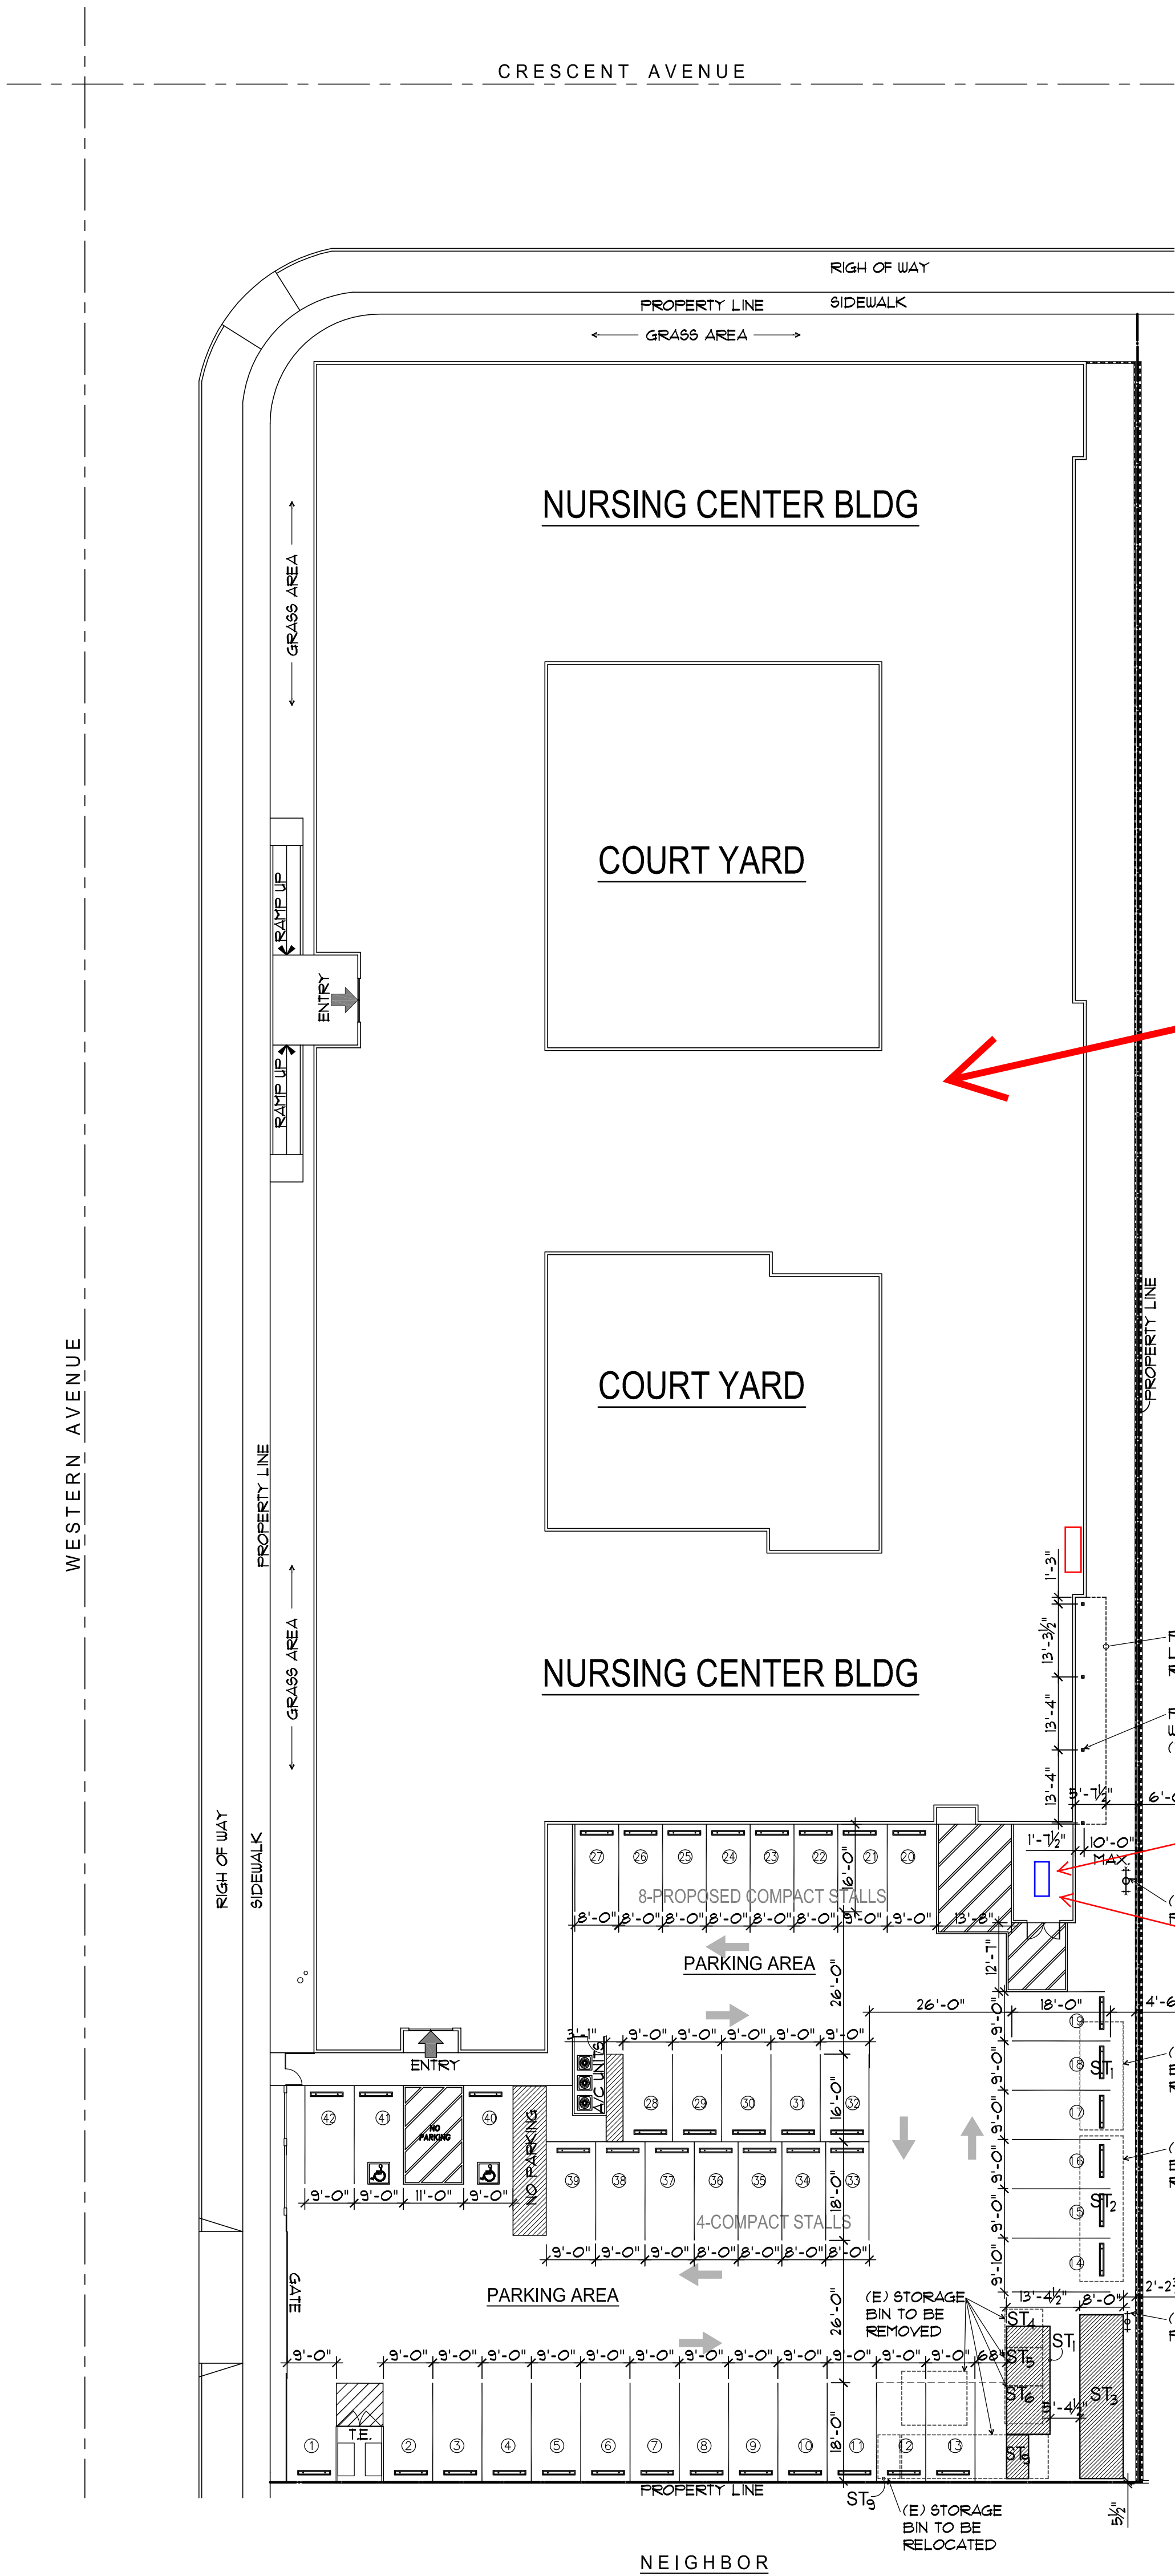

BLD-04039 Main Building -
Bldg 01

Buena Park Nursing Center
Facility No. 20409 12/6/2023