


C:\Users\juser\Dropbox\Engineering Files\Nursing-Homes\Leisure-Court\PH-74 Drawings\Electrical\2-Site.dwg Thu, 16 Nov 2023 8:51am Plotted by: User

BLD-04043 Main Building - Bldg 01

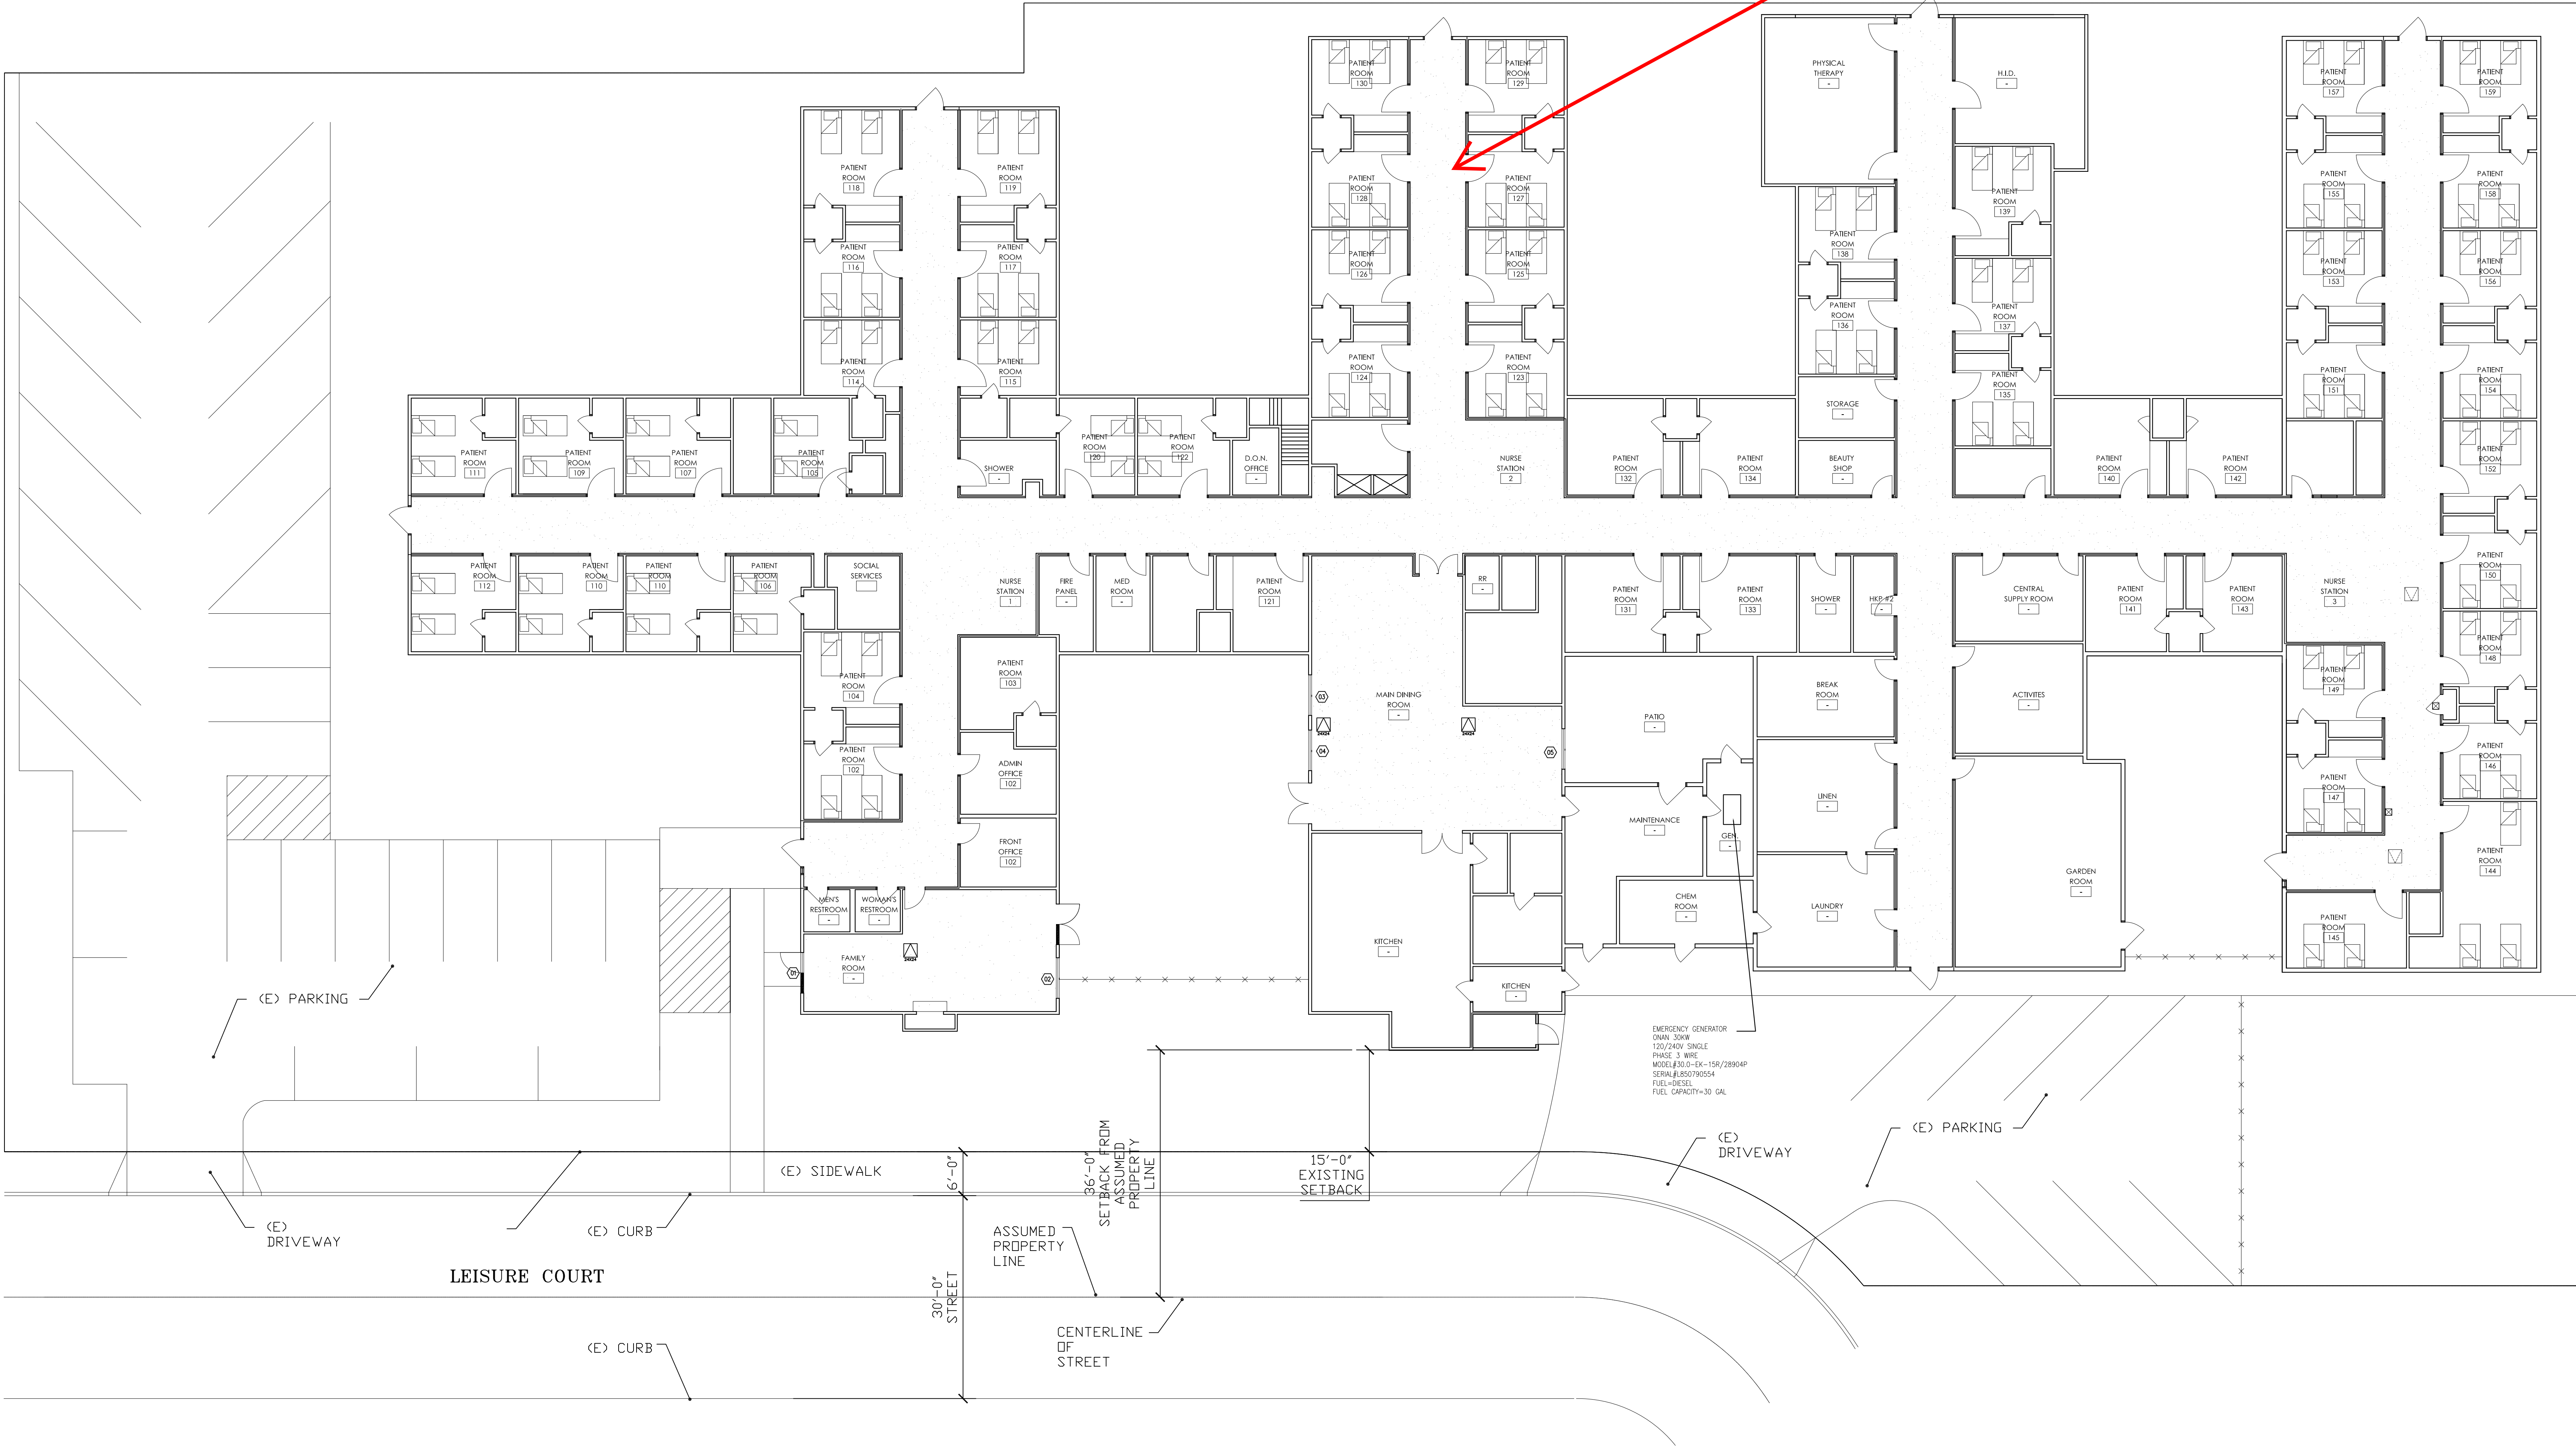

Leisure Court Nursing Center  
Facility No. 20420  
11/28/2023

	(E) NON-RATED WALL
	(E) 1-HR. RATED CORRIDOR WALL (U.S. GYPSUM ASSOCIATION WALL ASSEMBLY # "WP3605")
	(E) 1-HR. SMOKE BARRIER (2013 CBC, SECTION 710)