


BLD-04053 Main Building
- Bldg 01

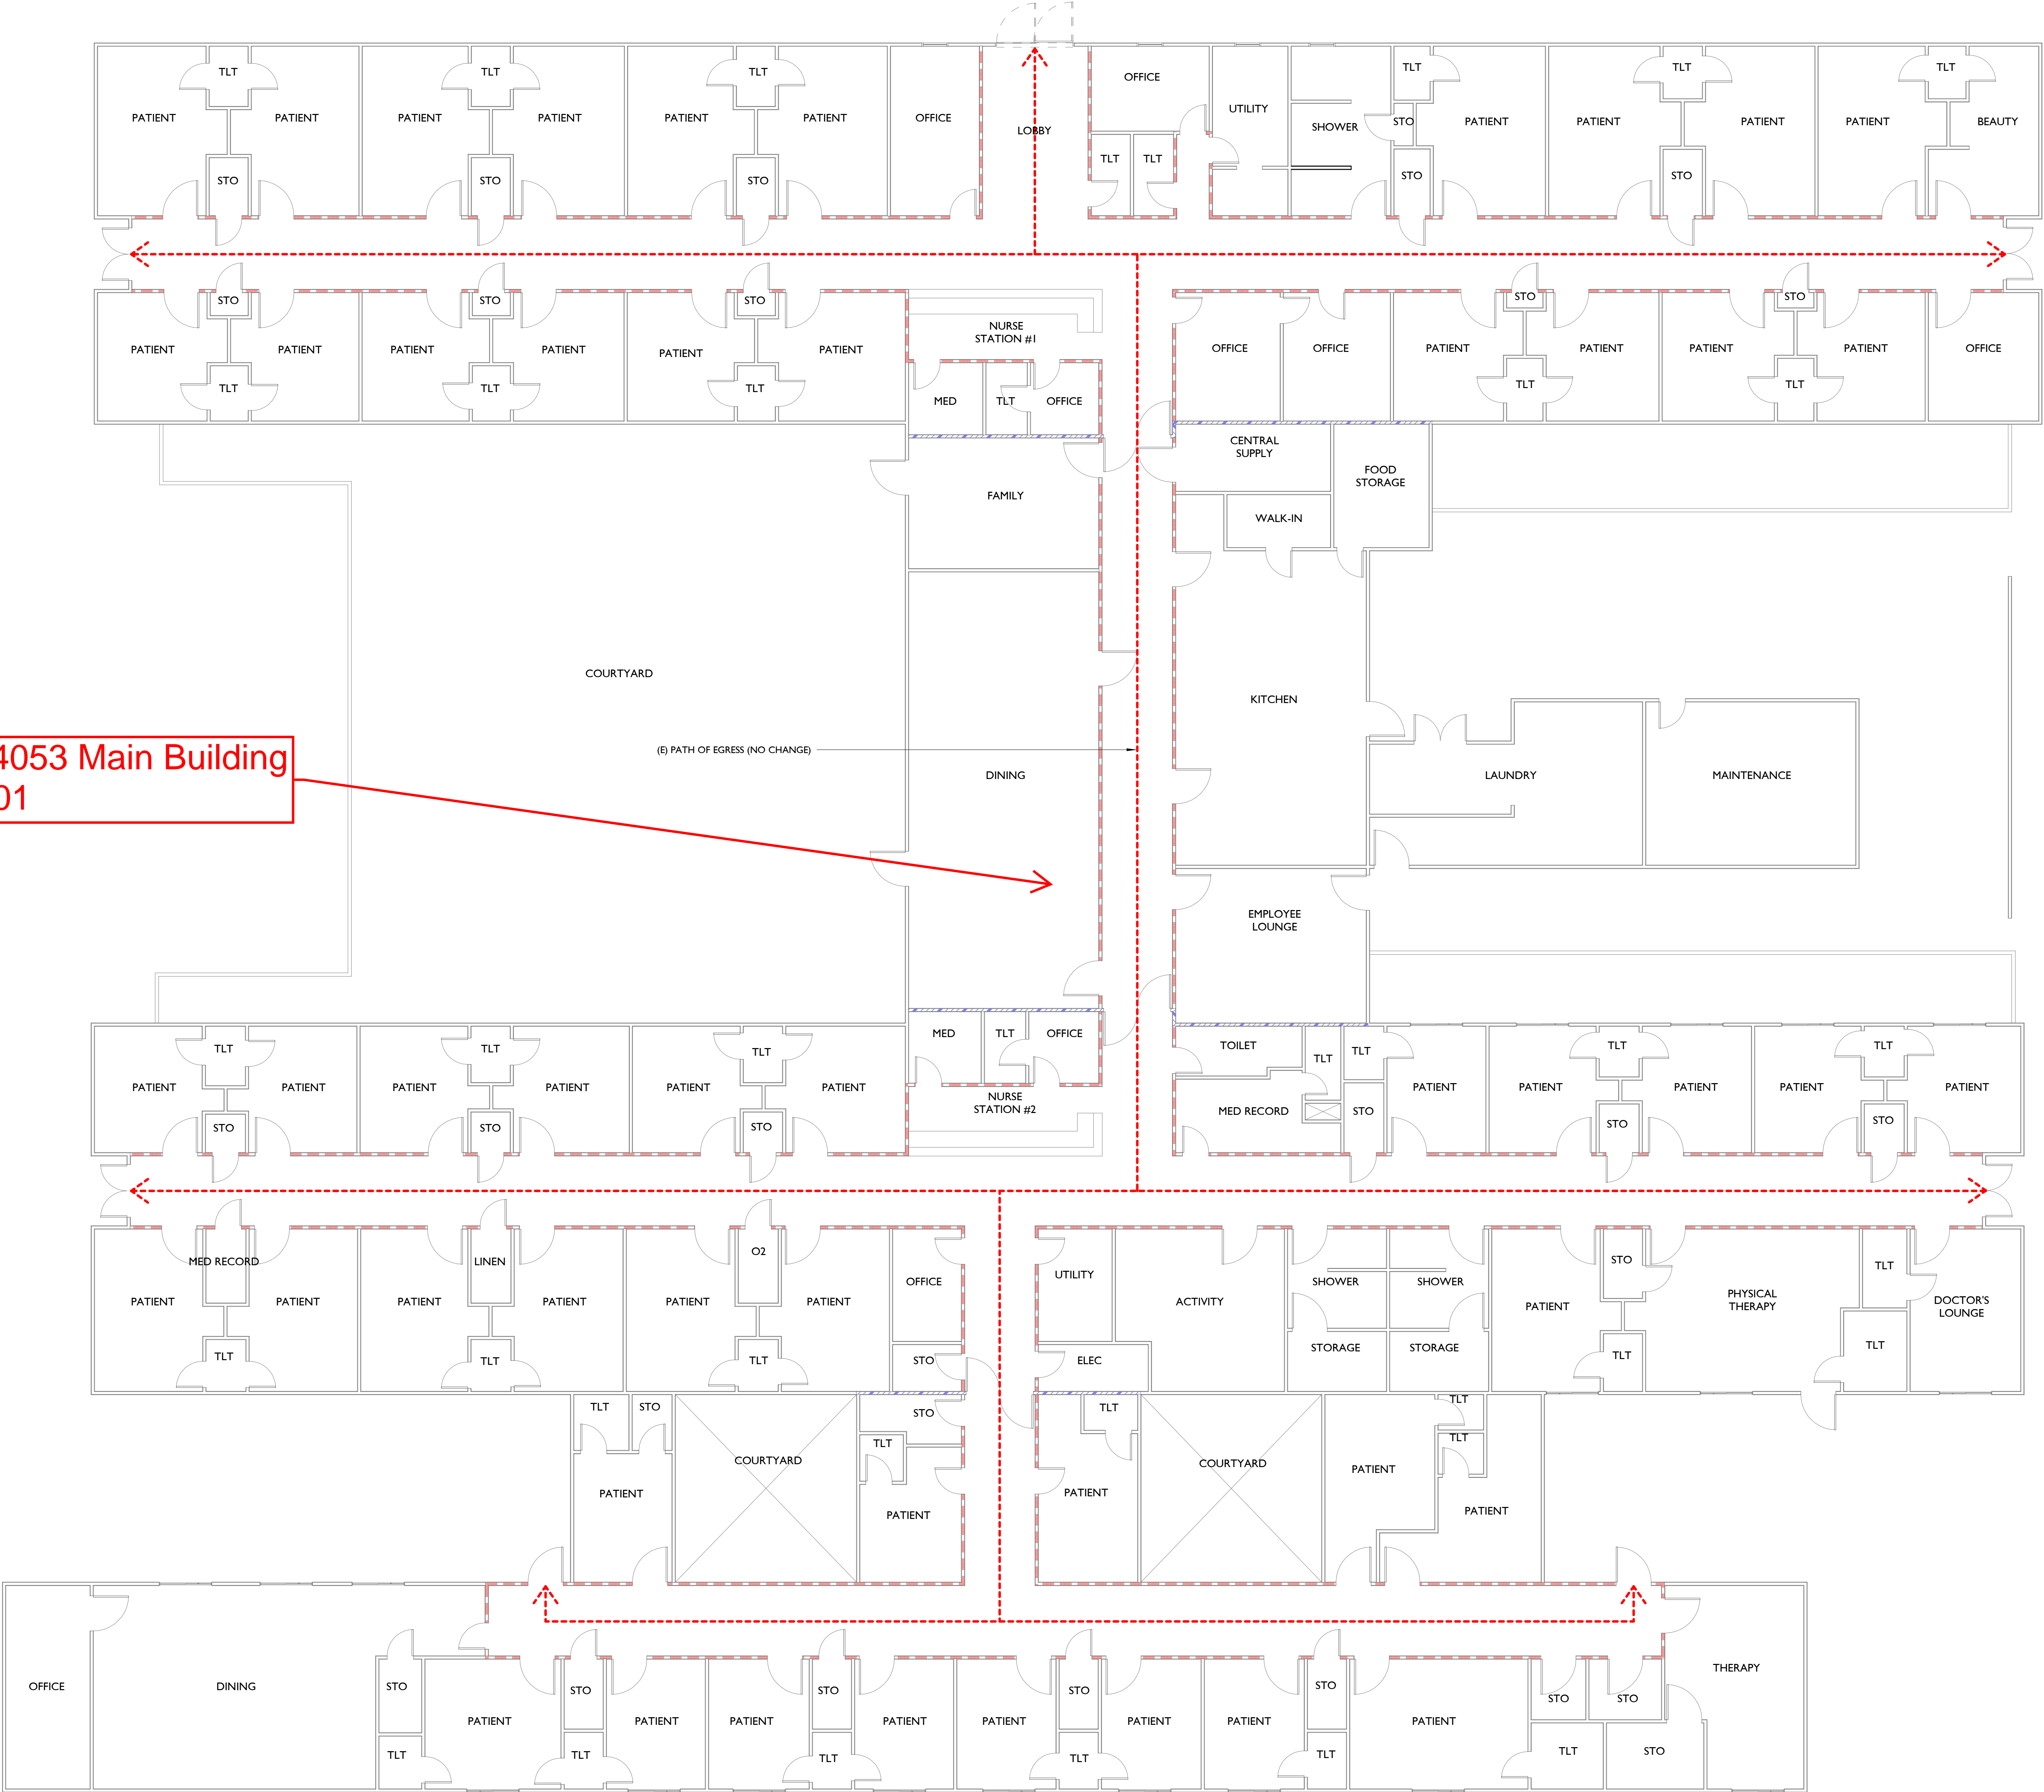

Alta Gardens Care Center
Facility No. 20449

4/16/2025

