


BLD-04067 Main Building - Bldg 01

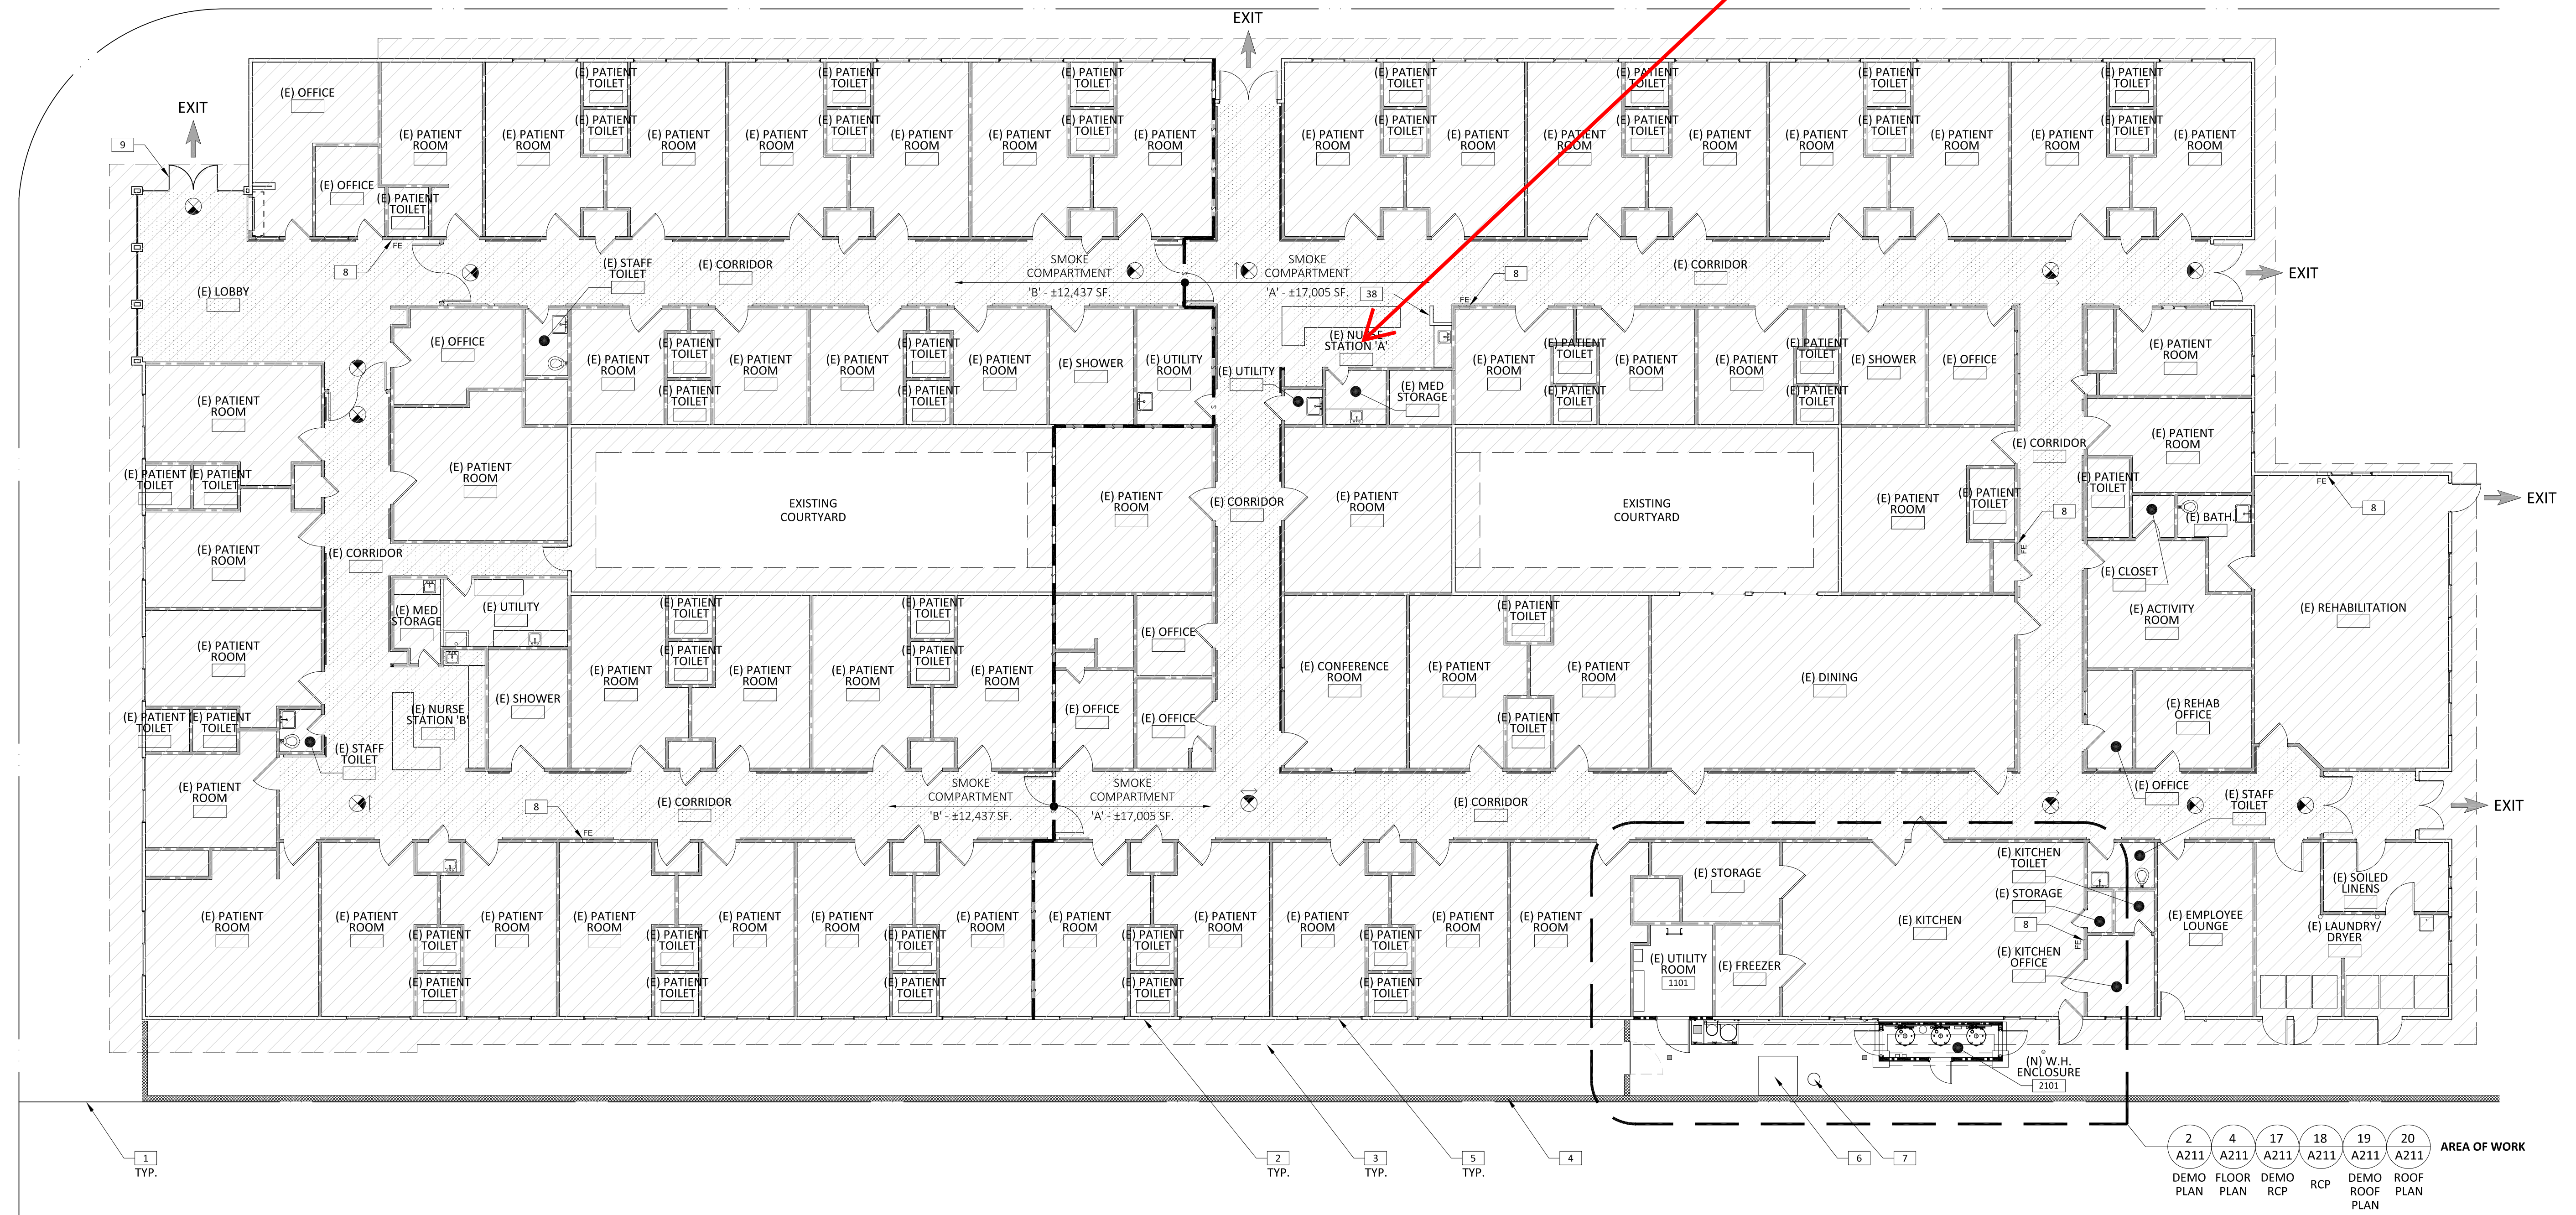

St. Edna Subacute And Rehabilitation Center

Facility No. 20482