


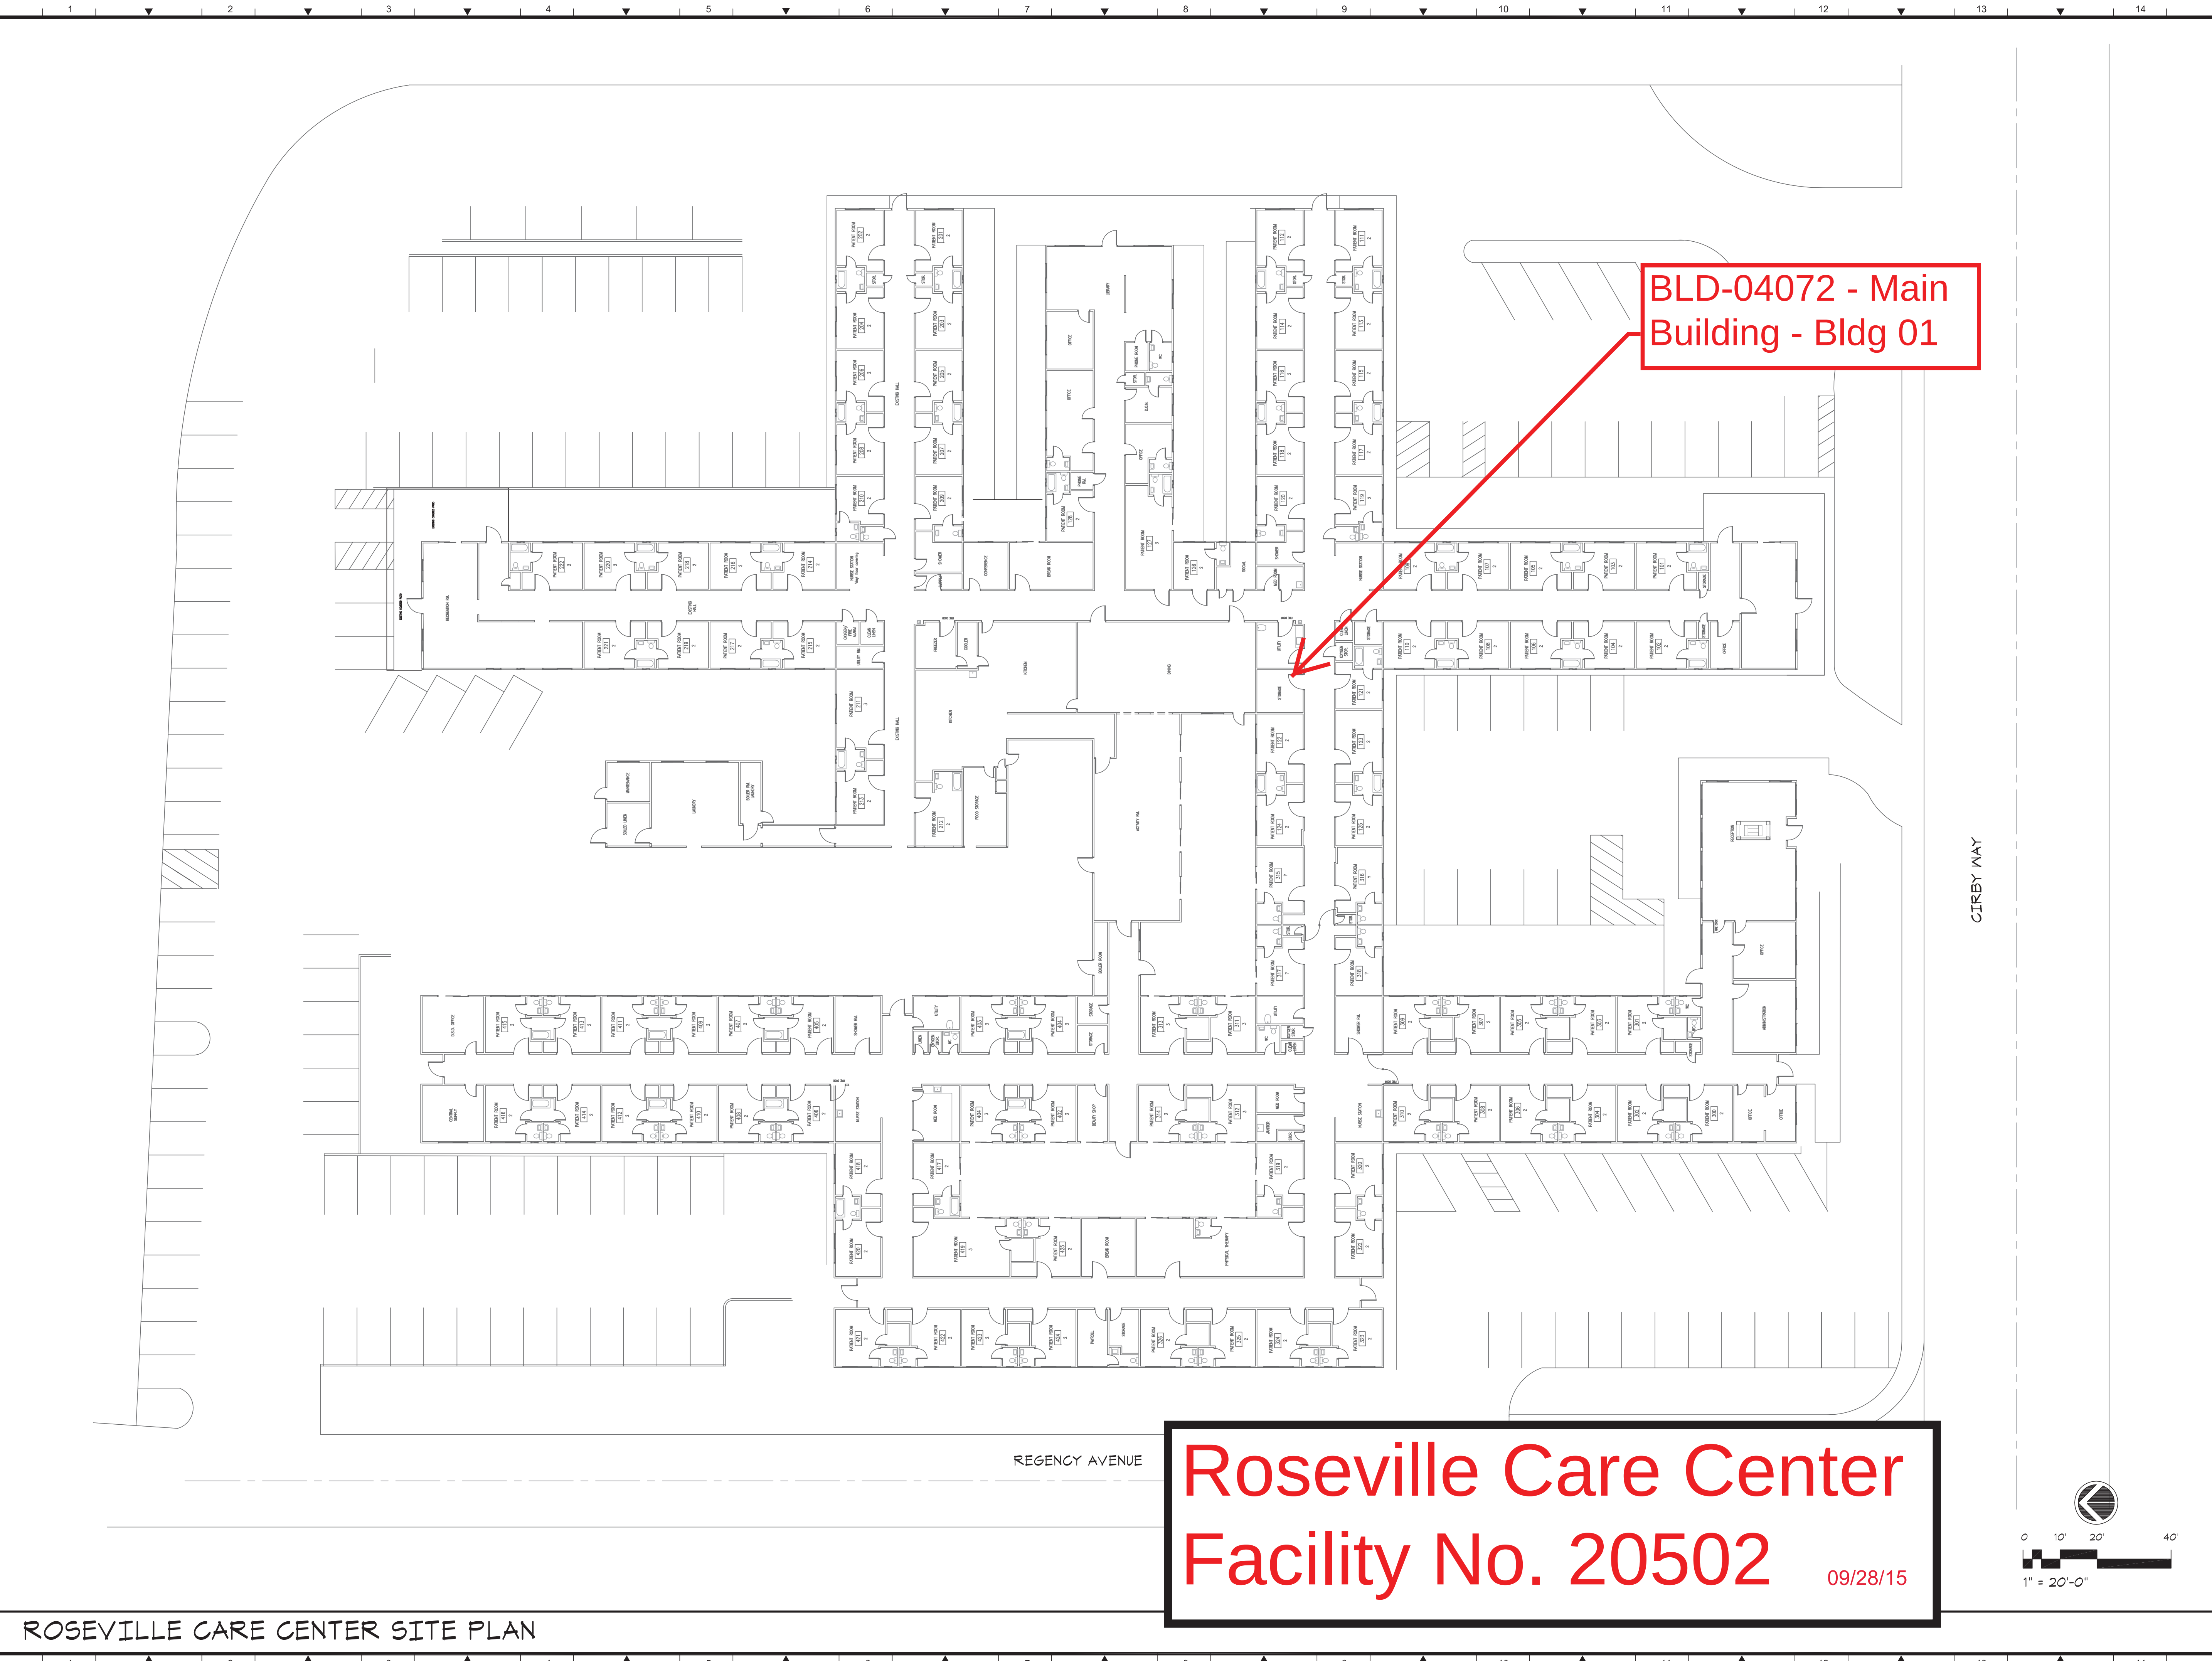

BLD-04072 - Main
Building - Bldg 01

Roseville Care Center Facility No. 20502

09/28/15