


BLD-04127 Main Building - Bldg 01

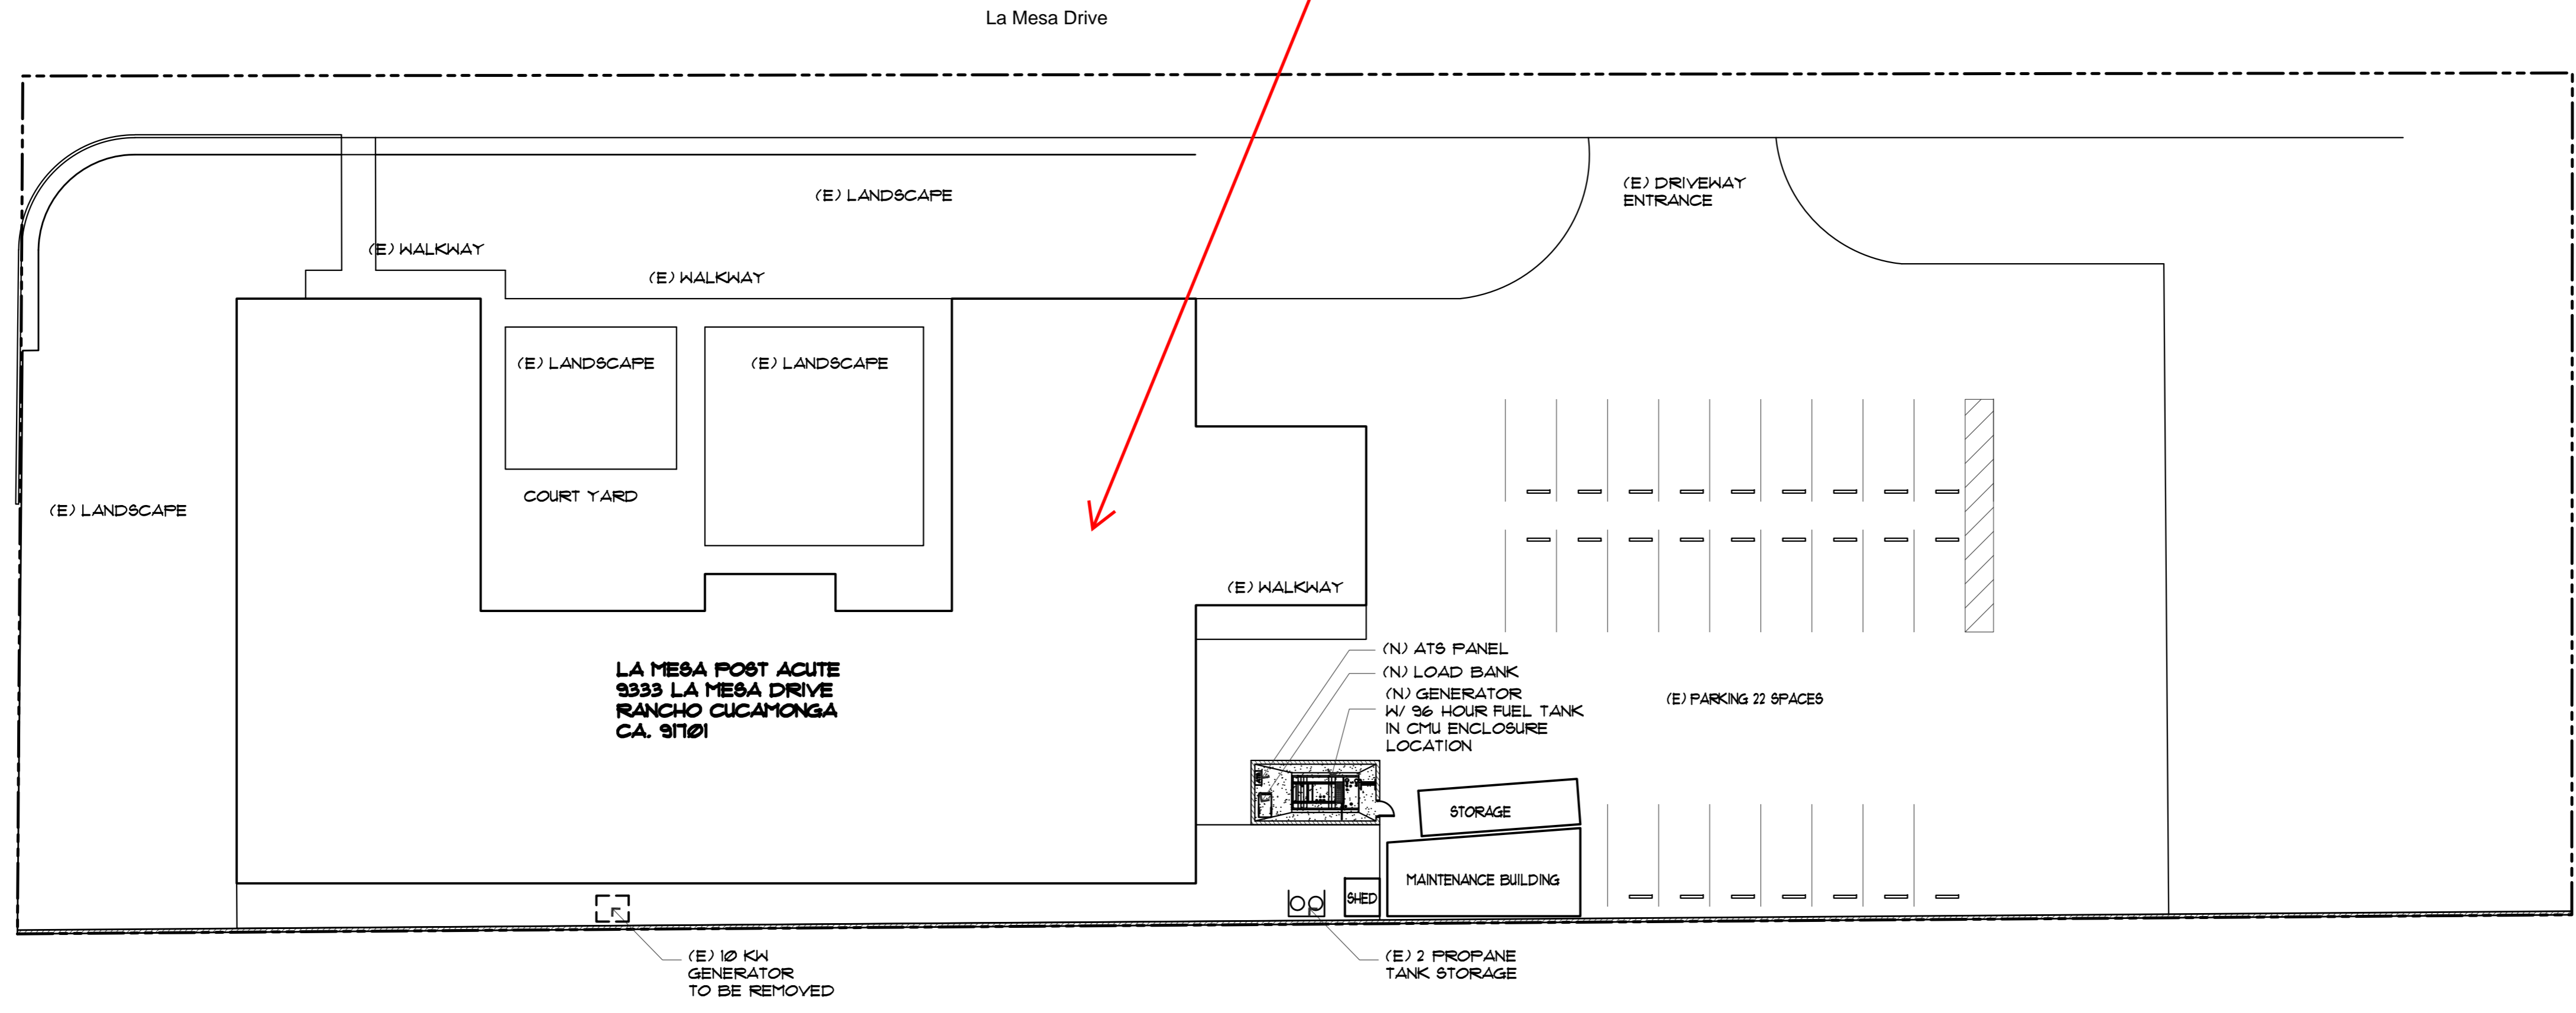

Rancho Mesa Care Center
Facility No. 20644 **4/17/2025**