


1200A, 120/208 V 3Ø 4W  
MAIN SWITCHBOARD "MSA"

50KW EMERGENCY  
GENERATOR  
120/208 V 3Ø 4W  
(D) COURT YARD

**BLD-07568 Emergency Generator Enclosure - Bldg 02**

**BLD-04131 Main Building - Bldg 01**

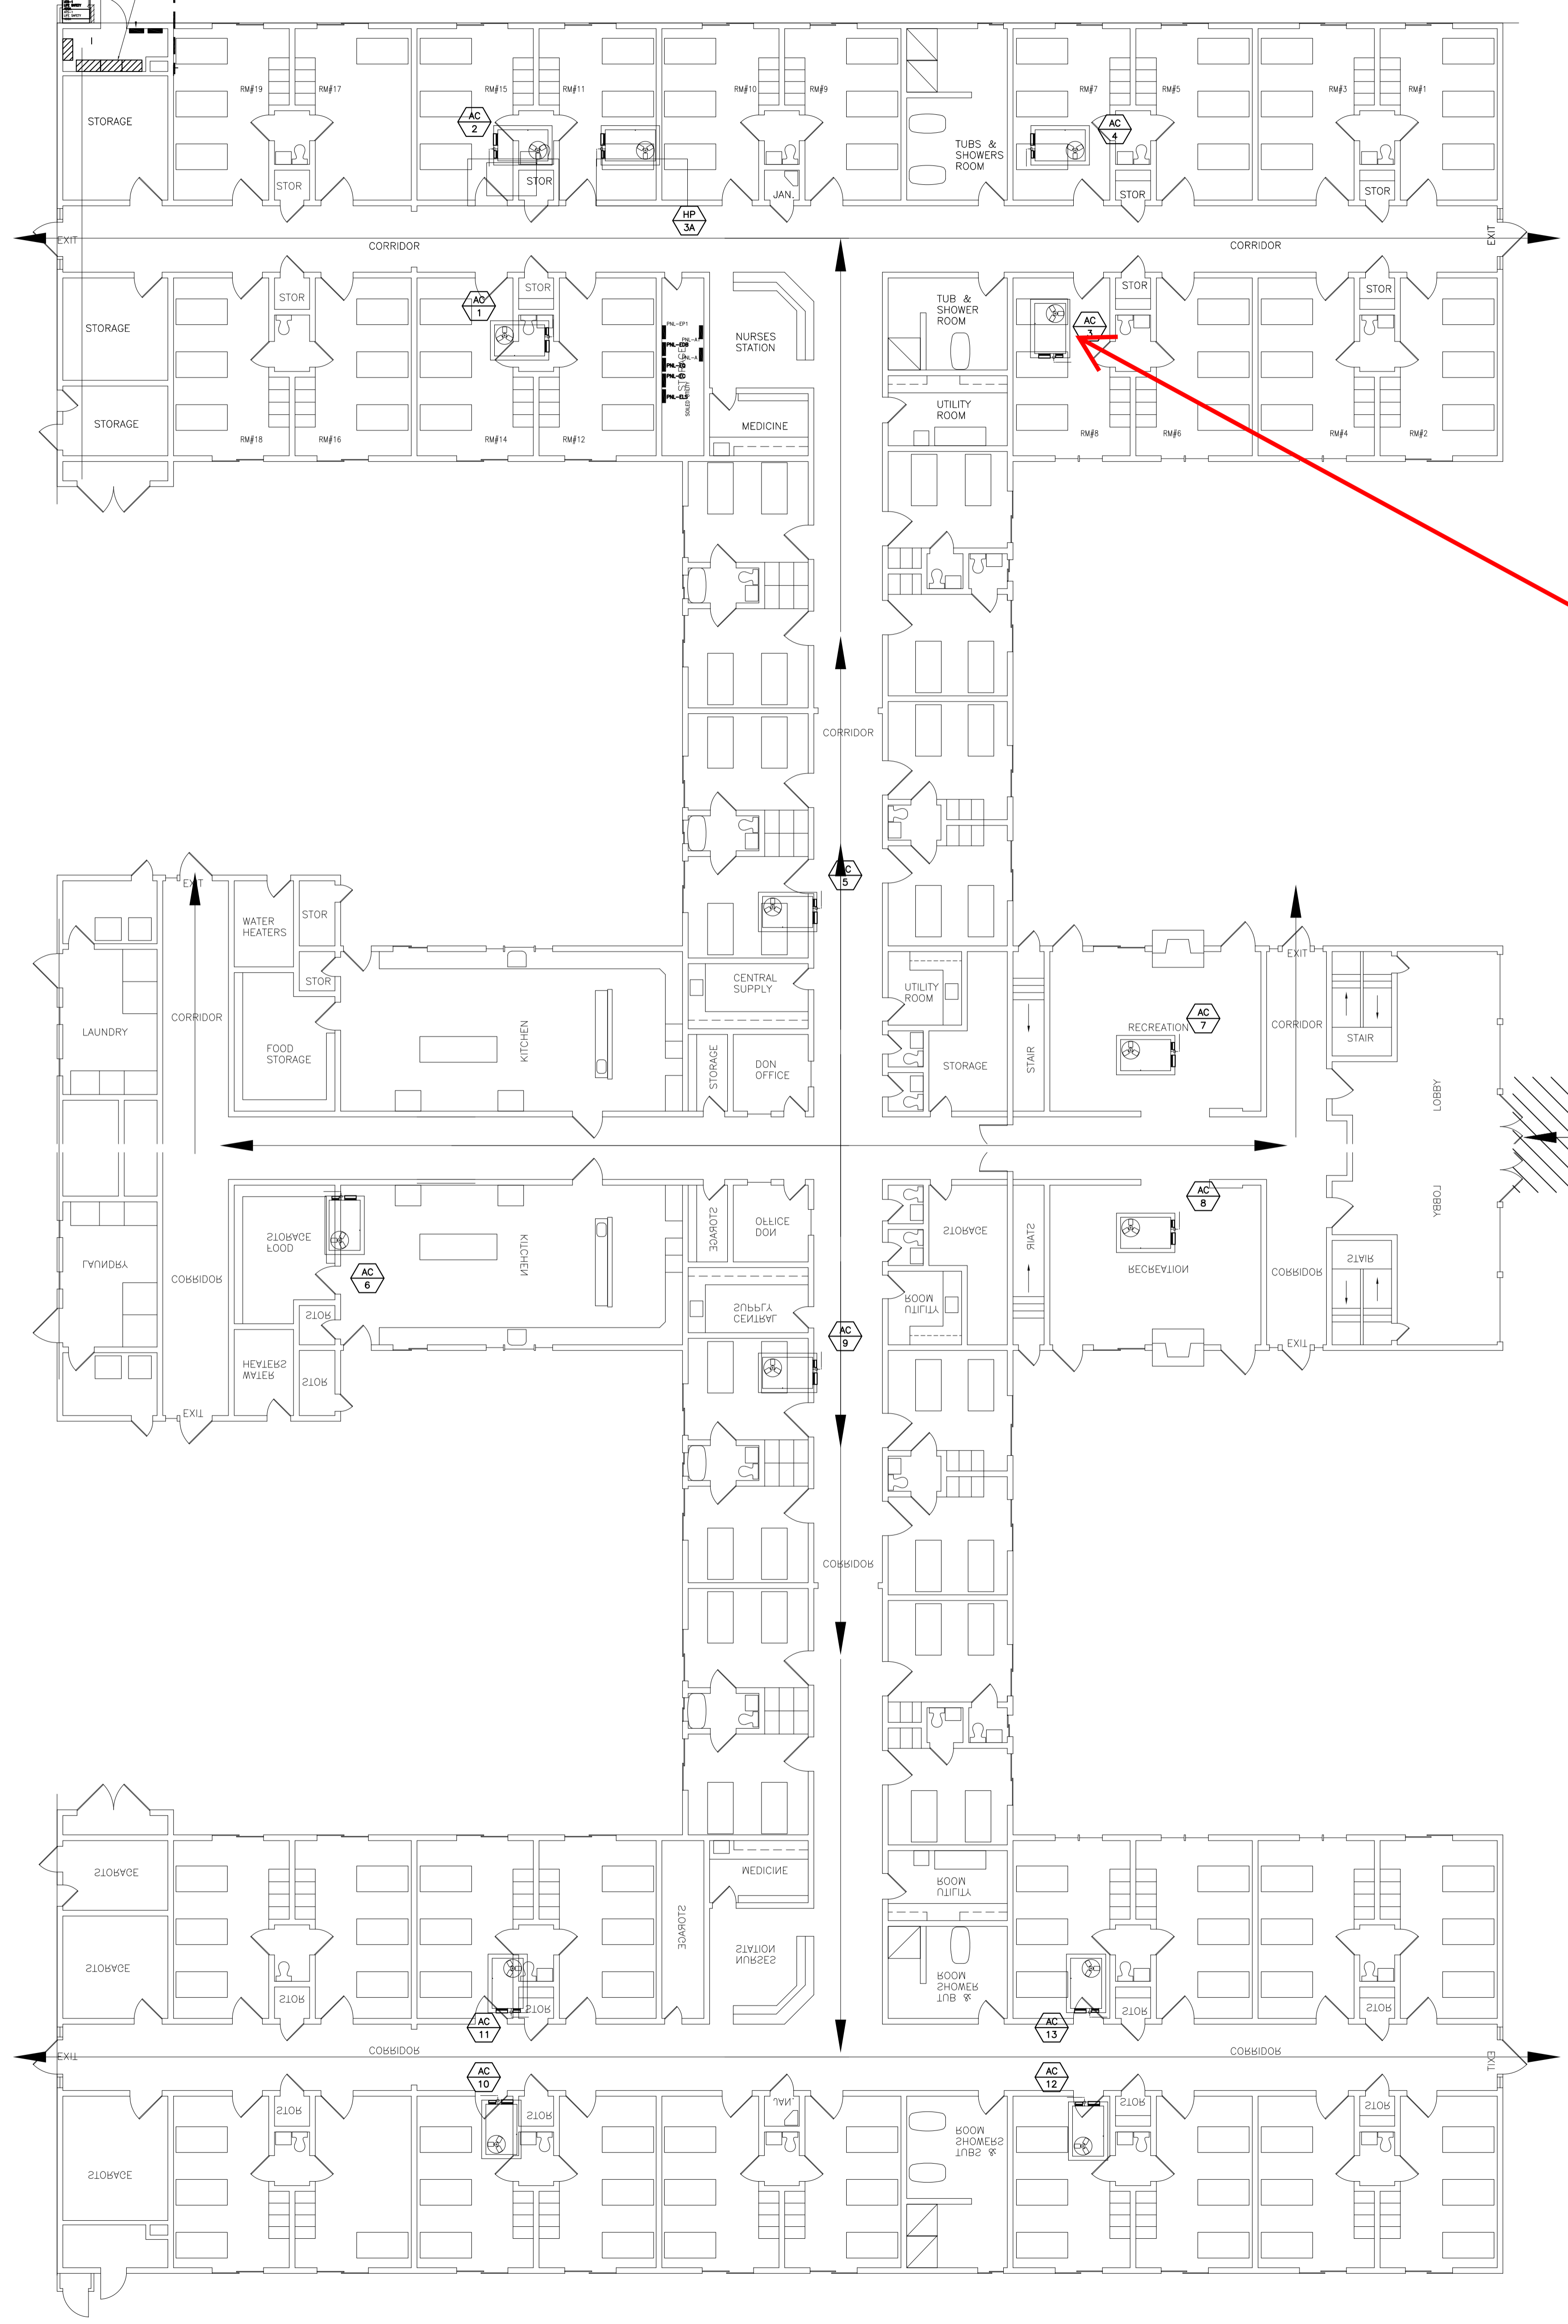

ADA ACCESSIBLE  
PATH OF TRAVEL

**Community Extended Care Hospital  
Of Montclair  
Facility No. 20656**

8/15/2025