
Vasona Creek Healthcare Center Facility No. 20864

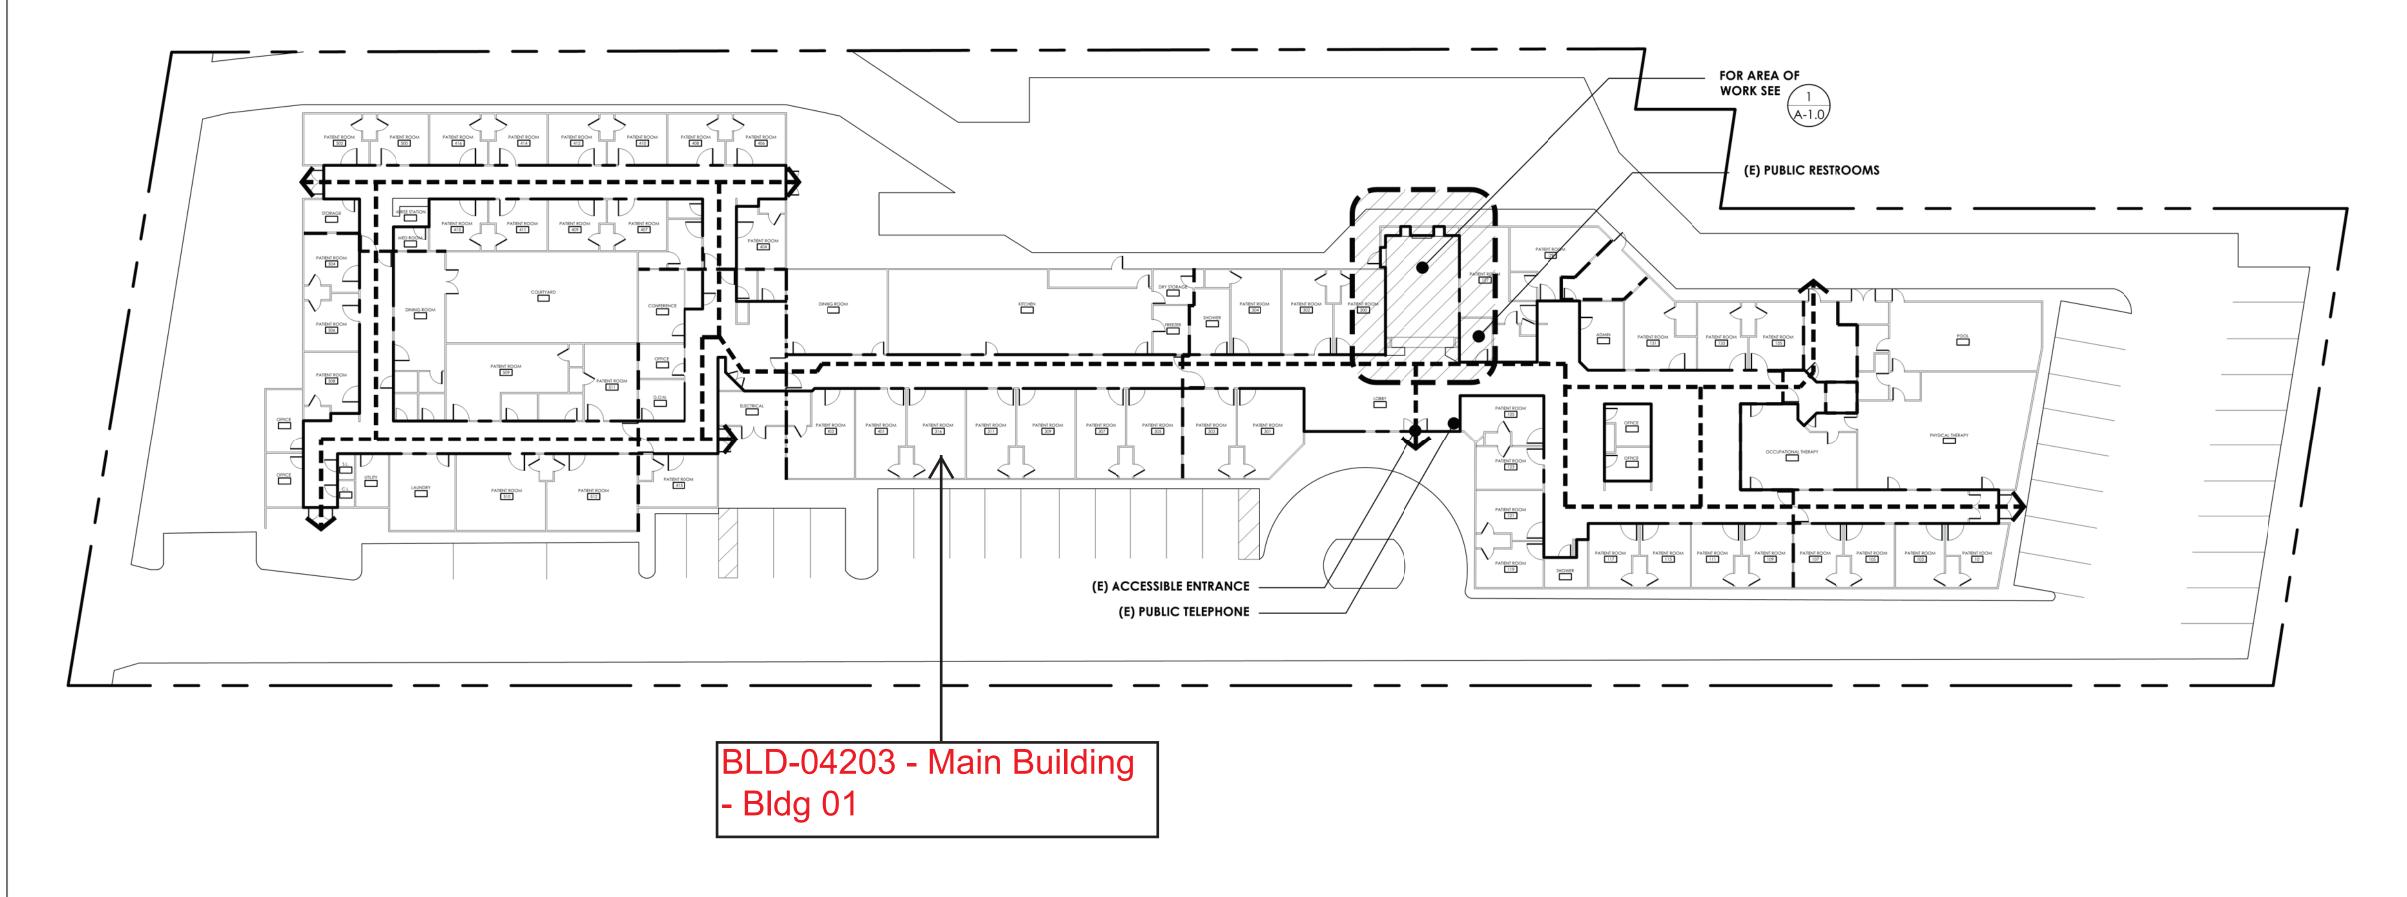

LEGEND:

1 HOUR RATED FIRE PARTITION

2 HOUR RATED SMOKE BARRIER

I HOUR RATED SMOKE BARRIER

MEANS OF EGRESS TO PUBLIC WAY

SITE PLAN