


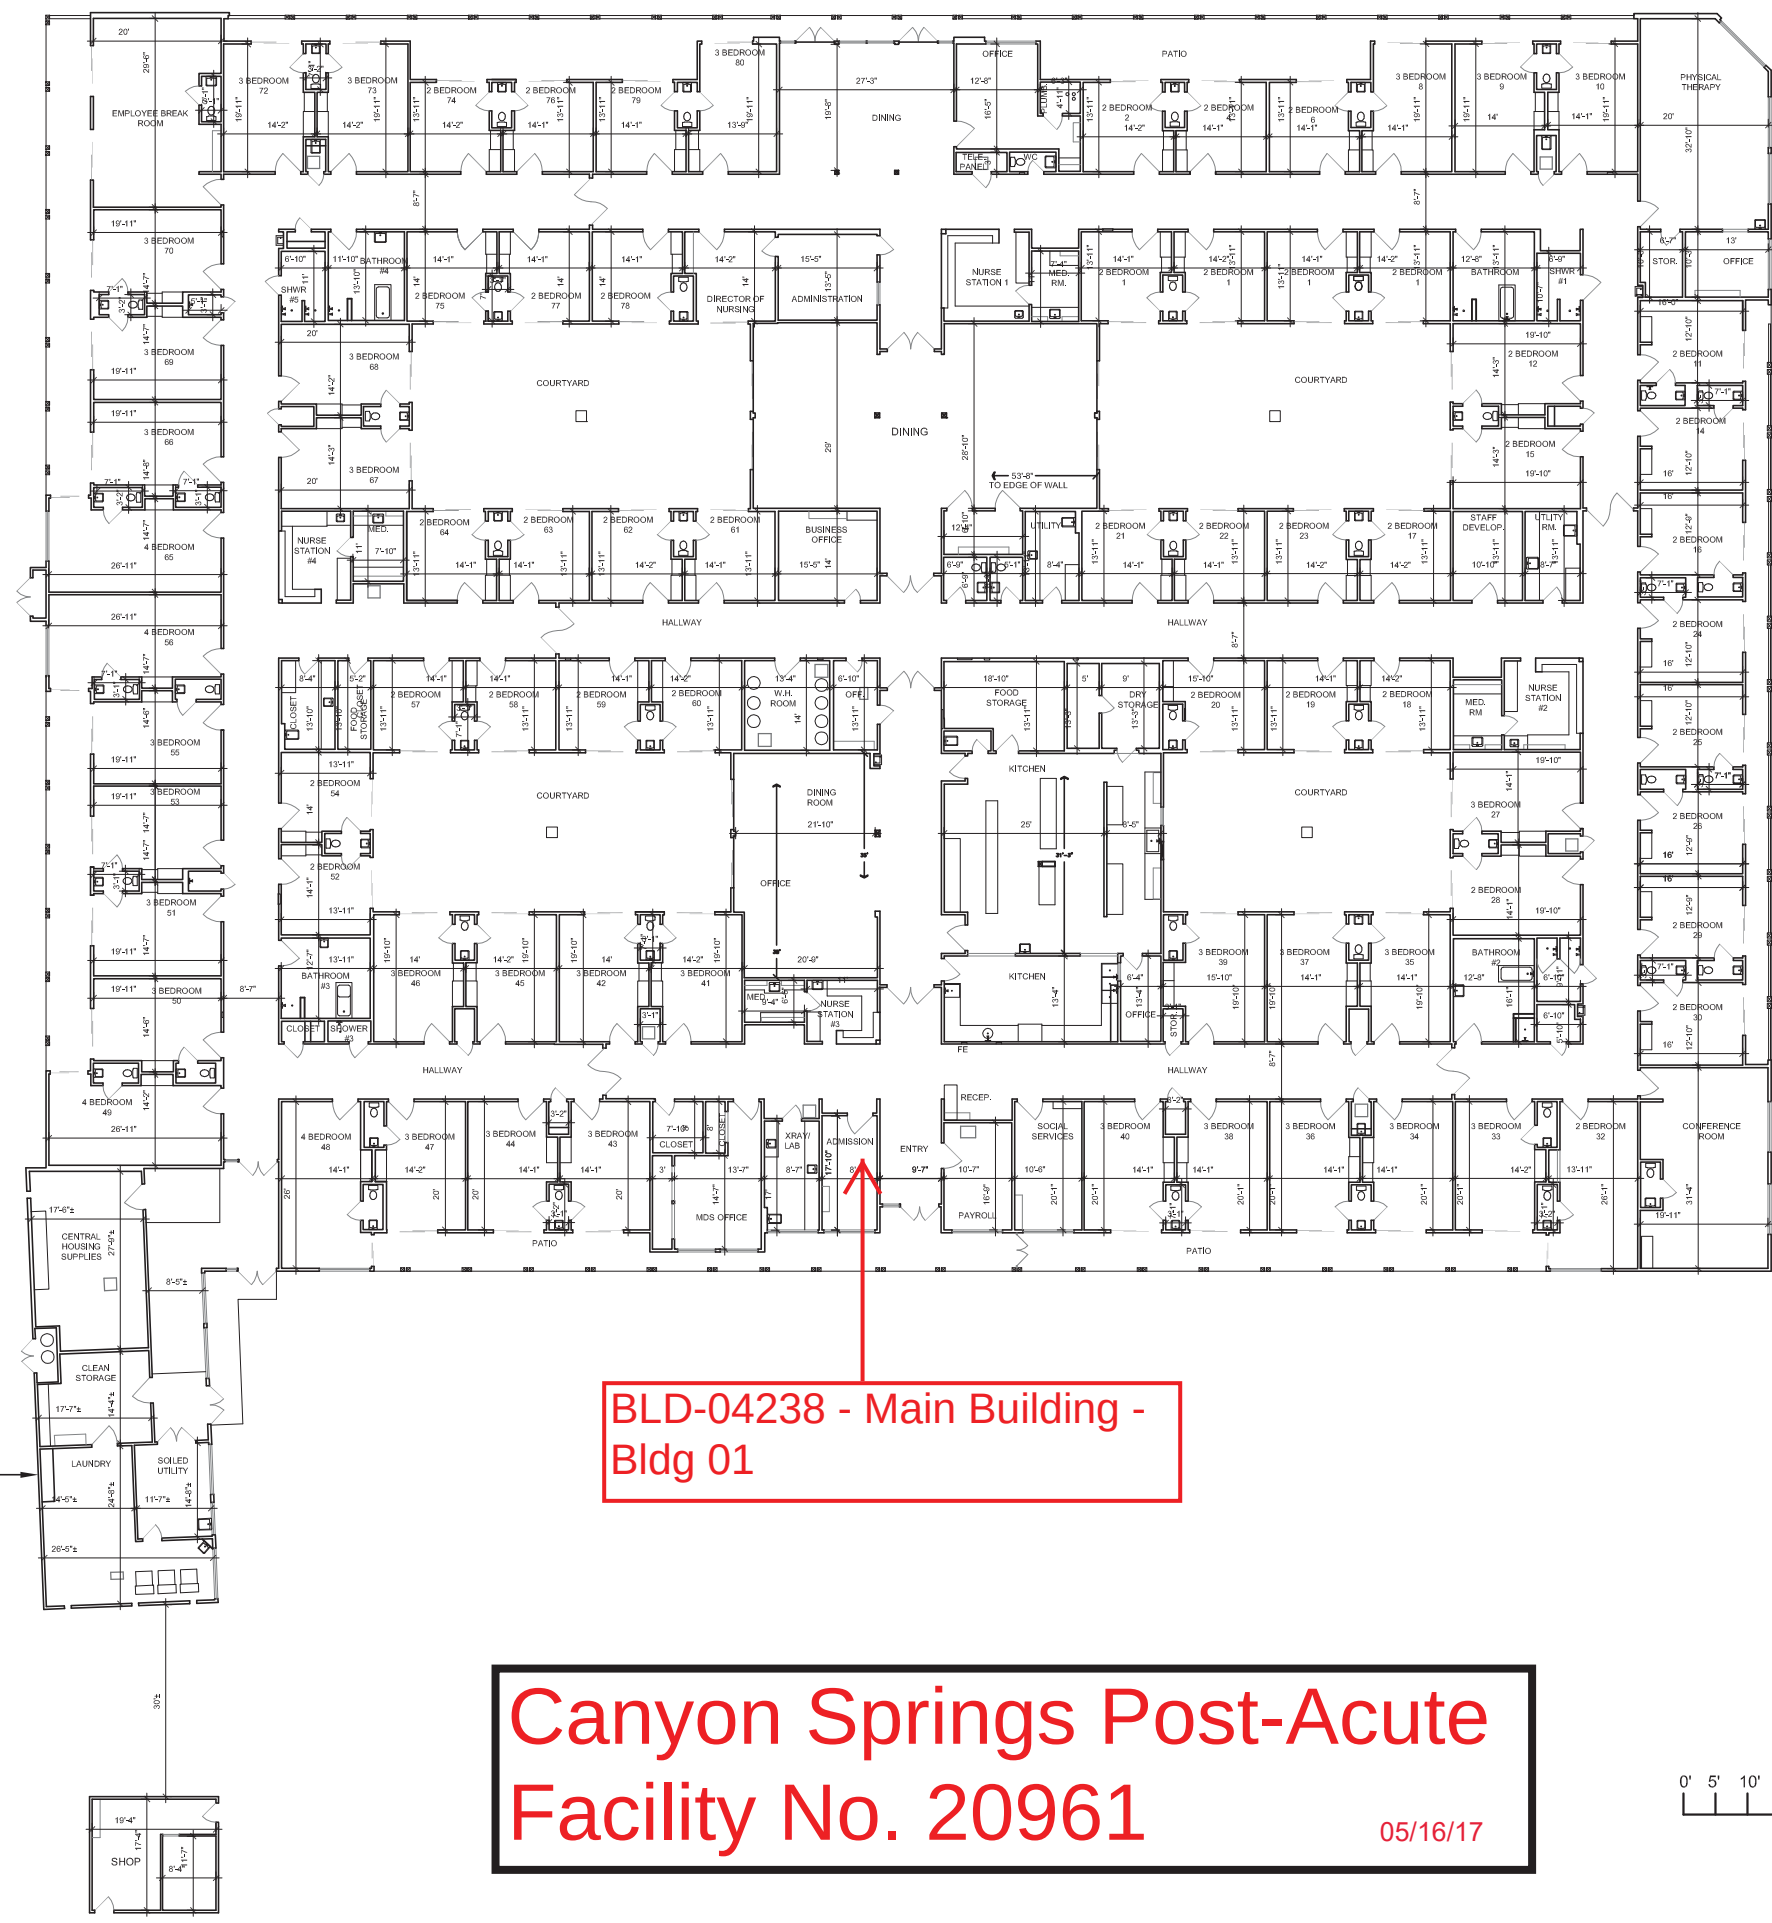

PLEASE NOTE:
DUE TO DEVIATIONS IN WALL
SPACES AND ANGLES, WALLS
ARE REPRESENTED AS
TYPICAL.

BLD-04238 - Main Building -
Bldg 01

Canyon Springs Post-Acute Facility No. 20961

05/16/17

