

10/2/2023

(E) SKILLED NURSING FACILITY (I-2)


NOTE: PER CBC 11B-202.4 (EXCEPTION 7) THIS PROJECT IS EXEMPT FROM ACCESSIBILITY REQUIREMENTS IN SECTION 11B-202.4

(E) PUBLIC RESTROOMS

(E) PUBLIC TELEPHONE

(E) MAIN ENTRANCE

(E) PUBLIC RESTROOMS

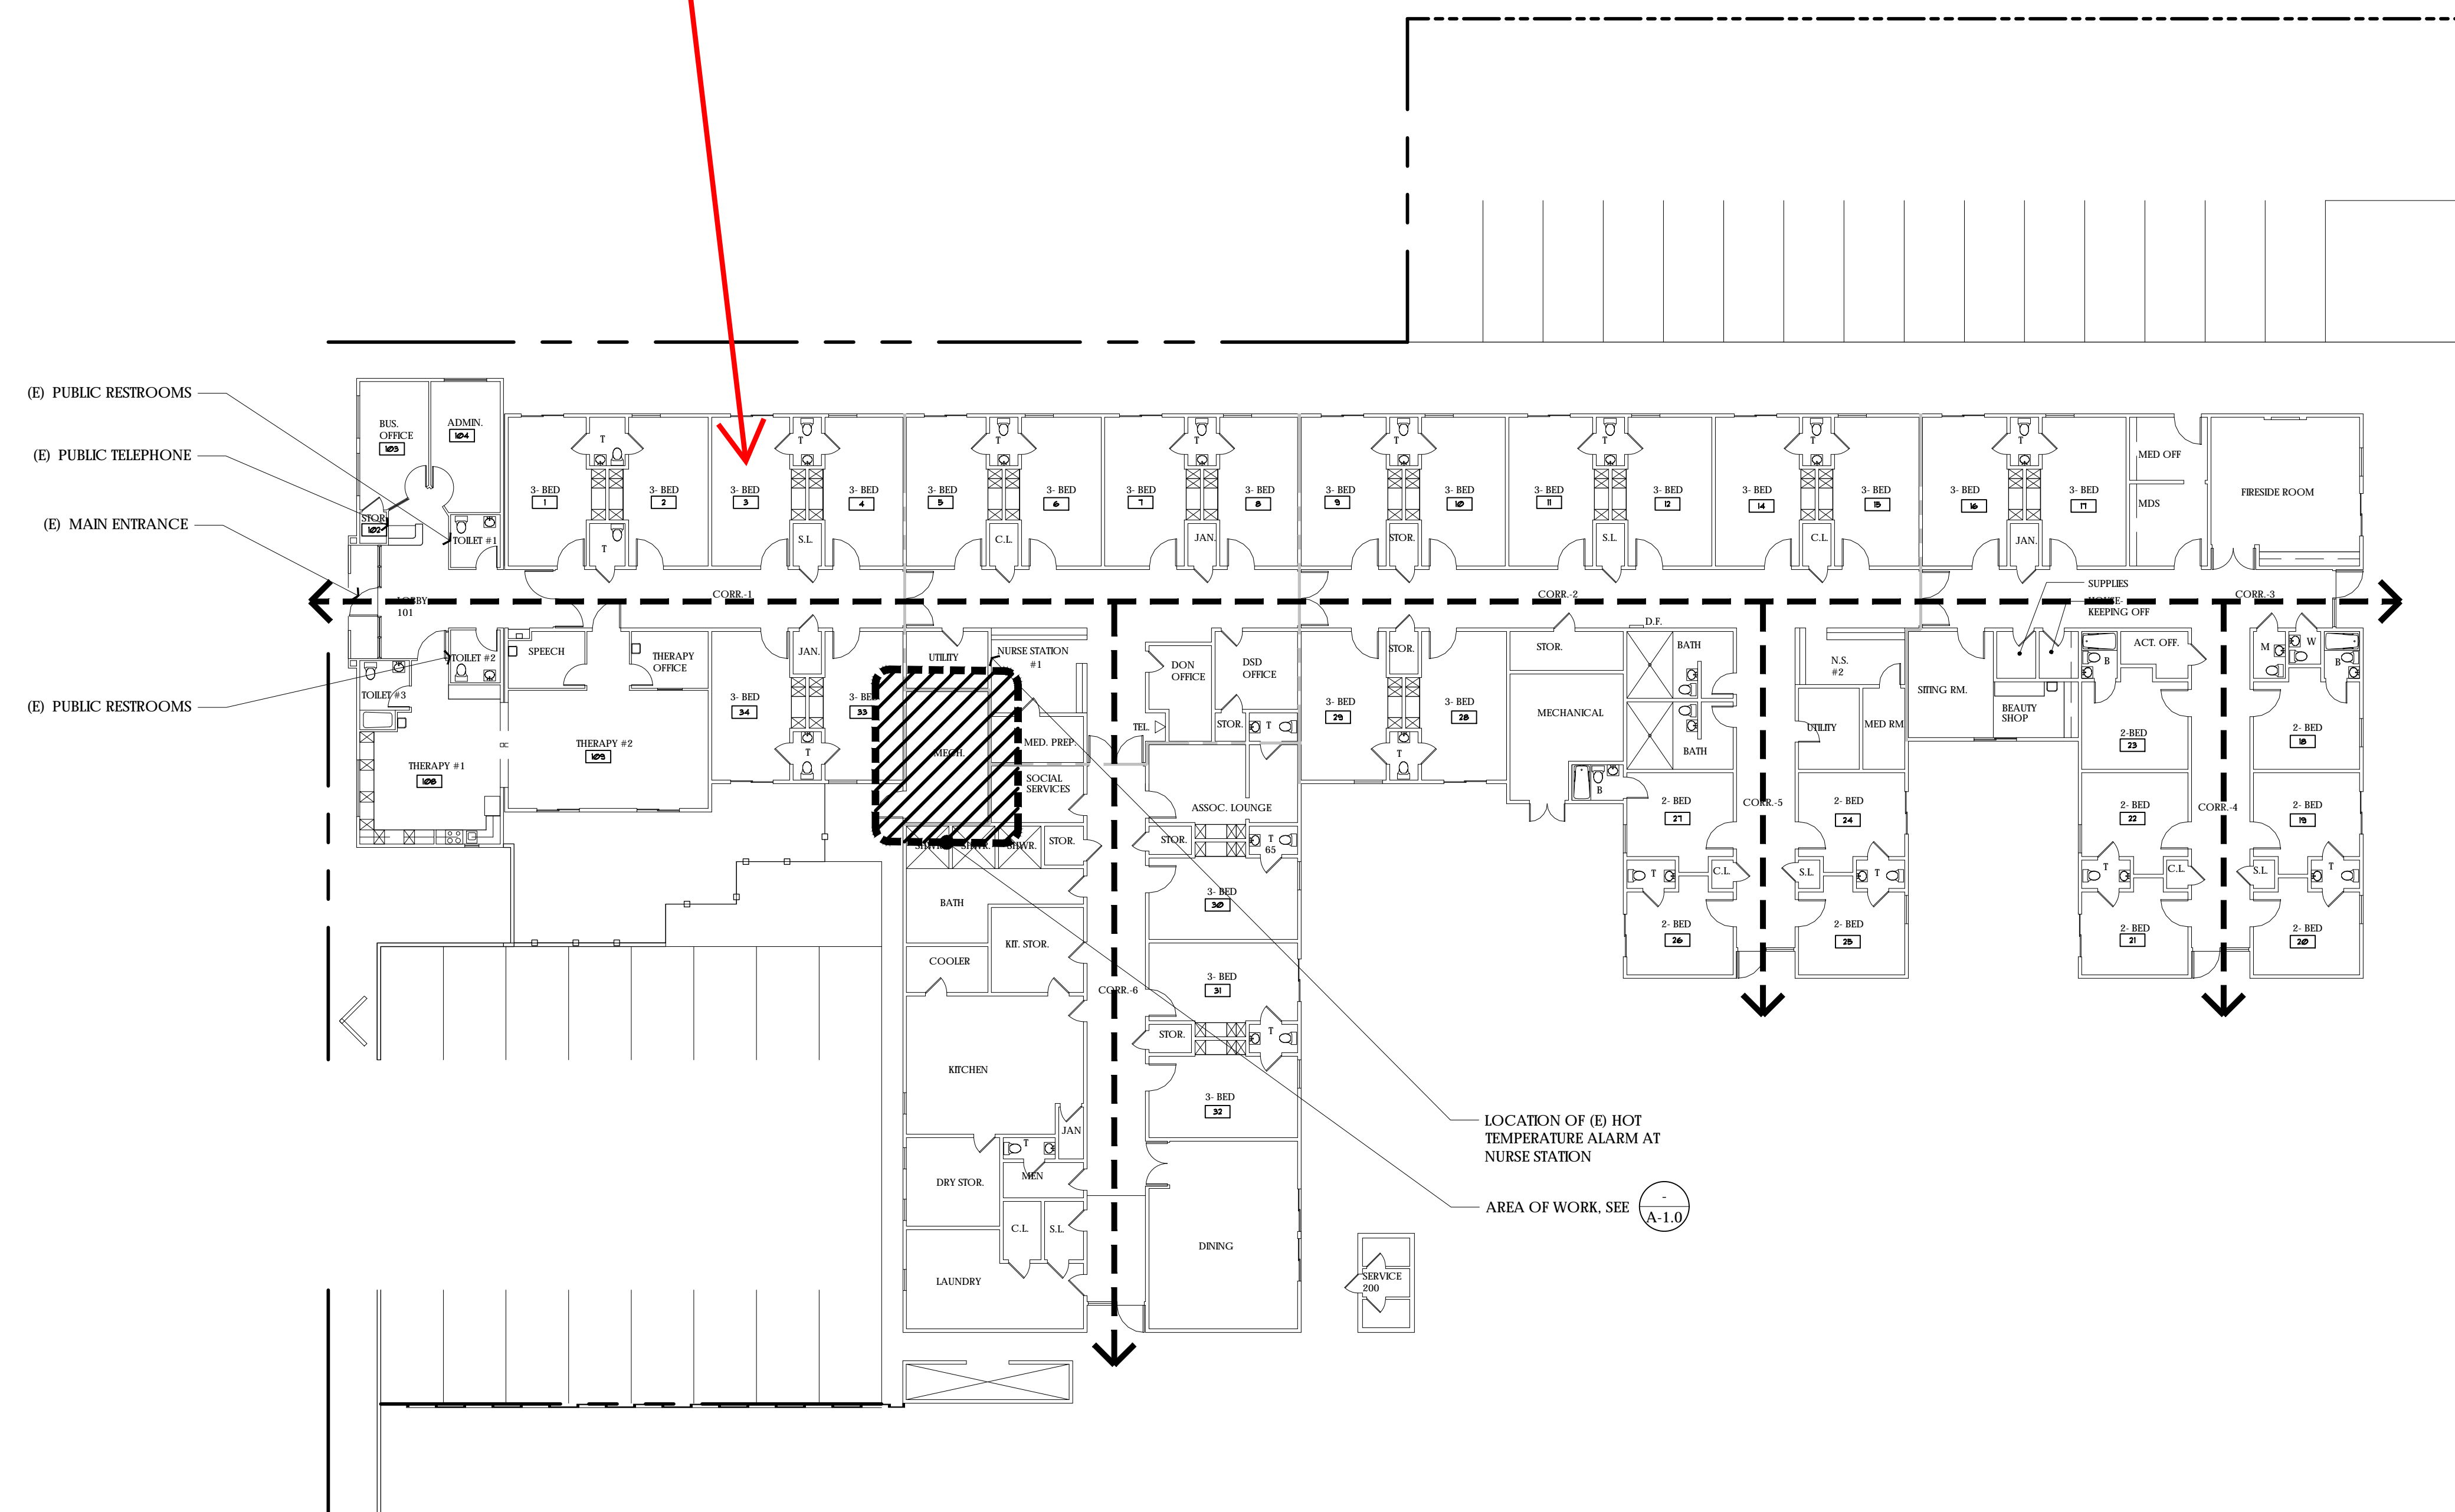

— LOCATION OF (E) HOT TEMPERATURE ALARM AT NURSE STATION

— AREA OF WORK, SEE (A-1.0)