



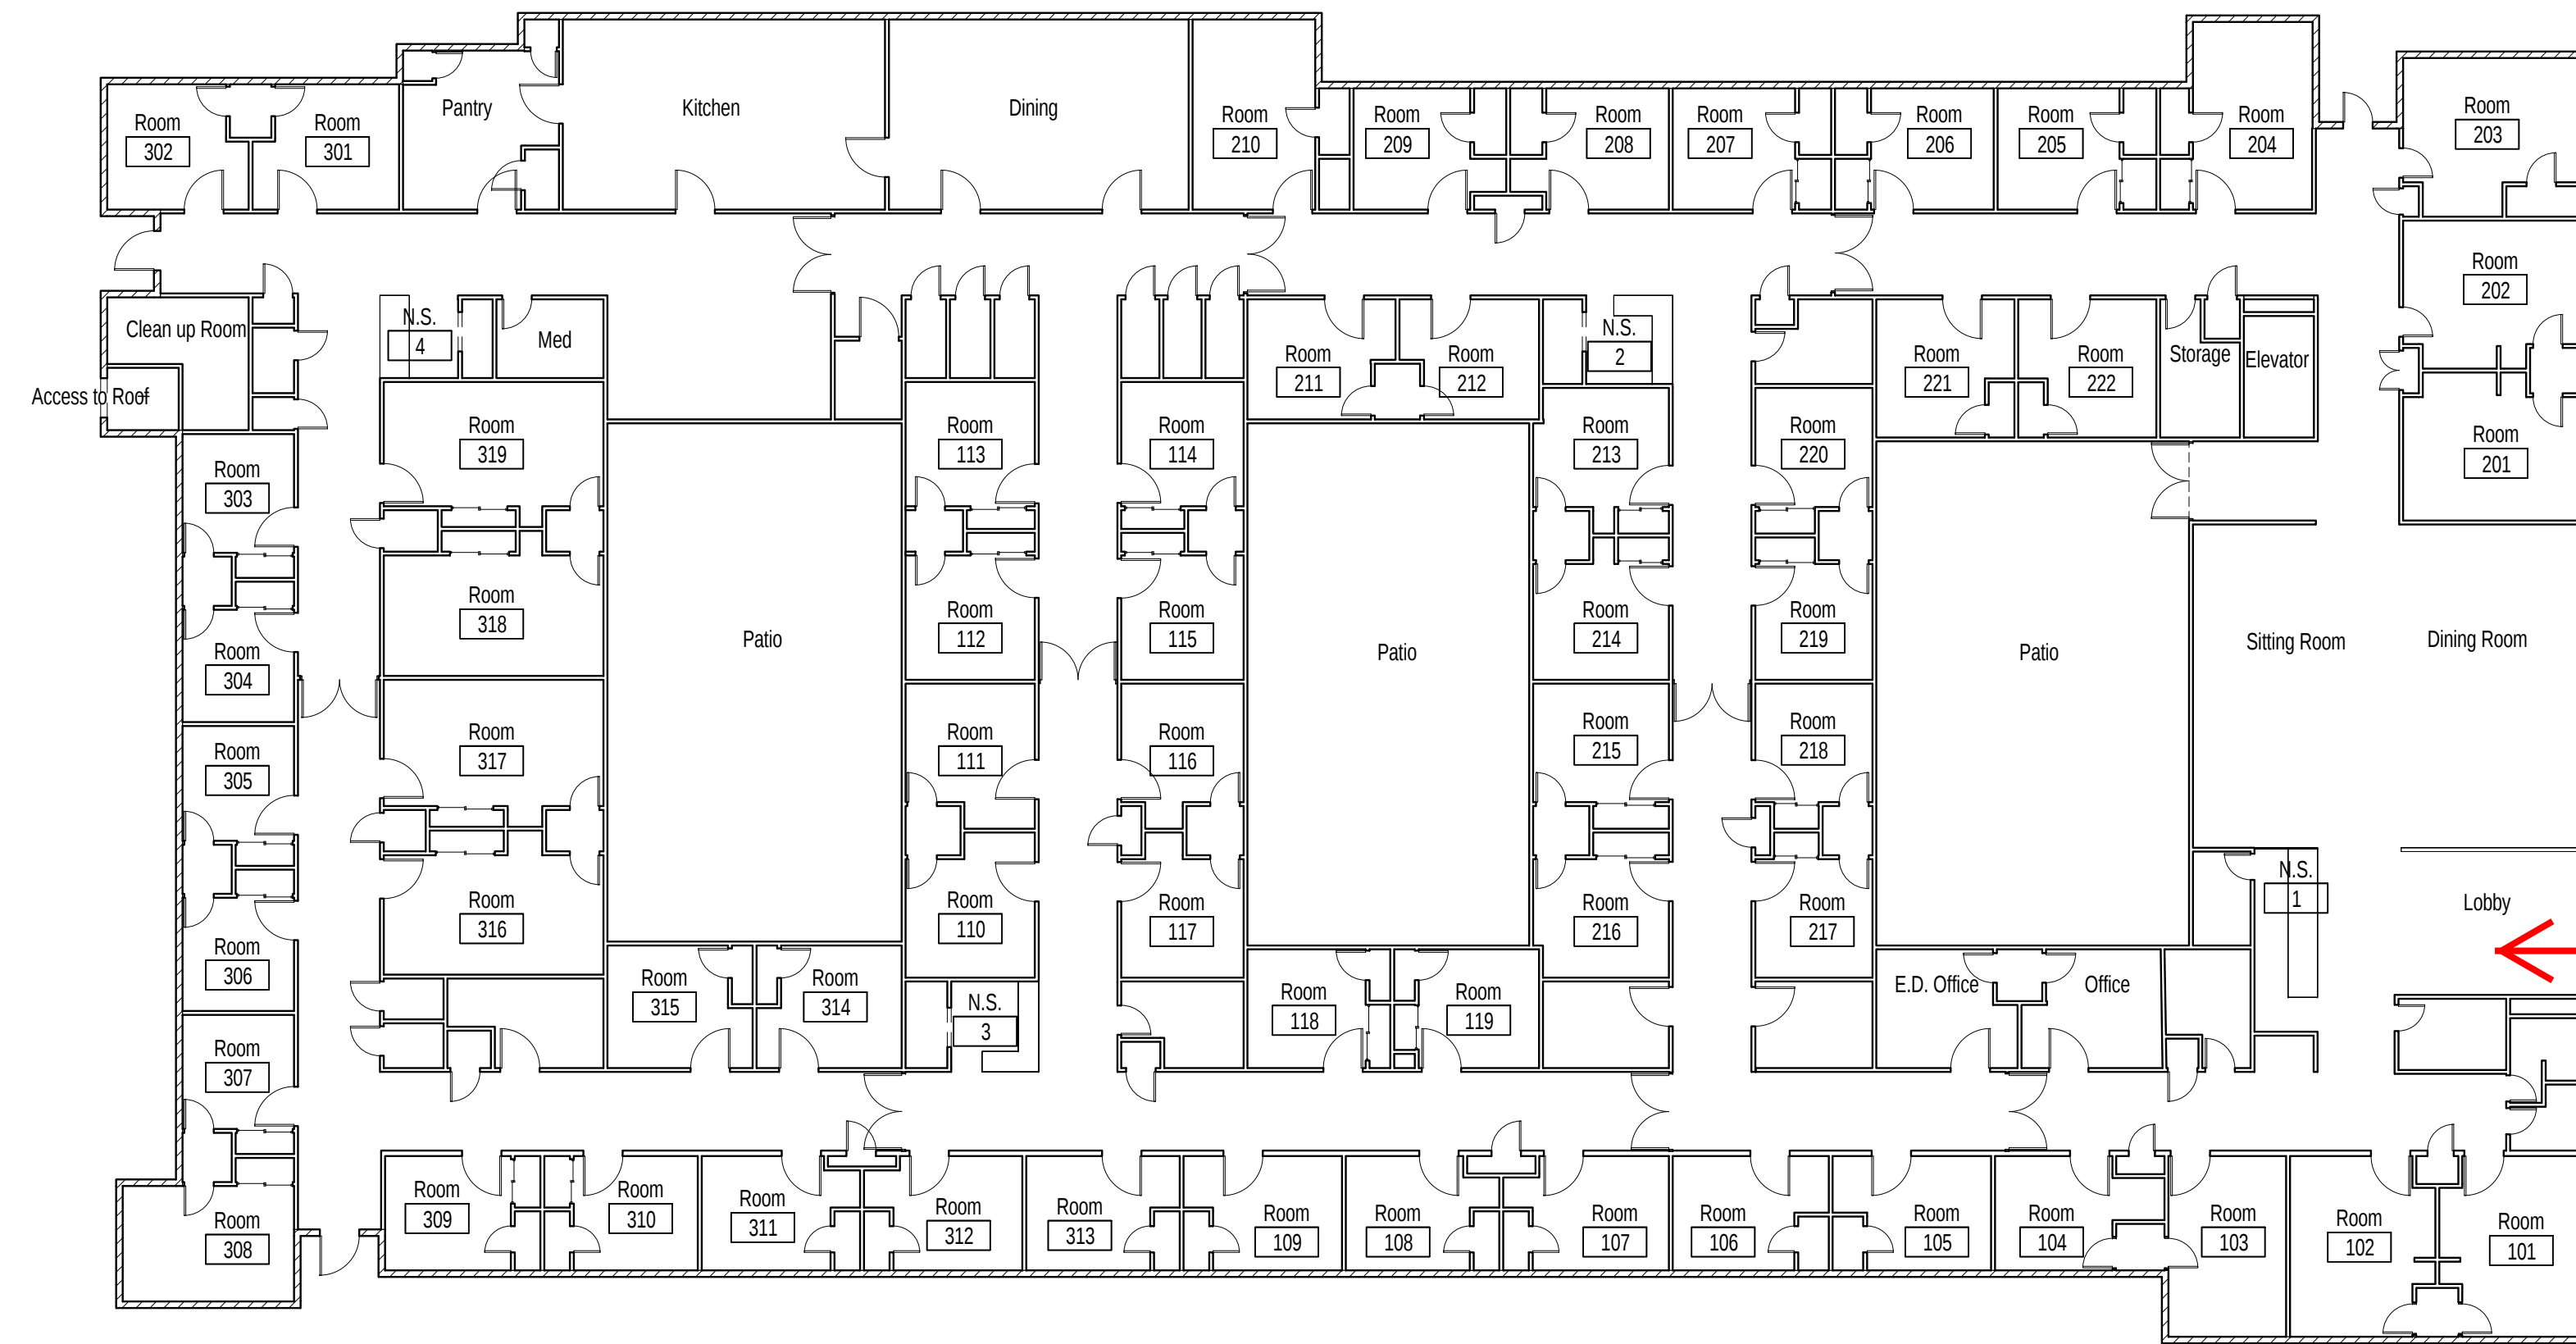



PLAN LEGEND

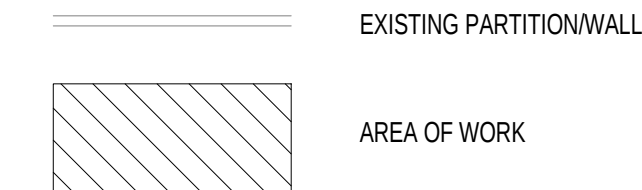

- NOTES:
1. ROOMS NAMES AND NUMBERS MIGHT BE DIFFERENT IN THE PLANS VERSUS THE ROOM NUMBERS ON SITE.
 2. REPAIR ALL SURFACES DAMAGED AS A RESULT OF REQUIRED DEMOLITION.
 3. FIELD VERIFY ALL EXISTING DIMENSIONS.
 4. ALL FIXTURES ARE DIMENSIONED FROM FACE OF FINISH.
 5. ALL "CLEAR" DIMENSIONS ARE LOCATED FROM FACE OF FINISH TO FACE OF FINISH.

BLD-04356 - Main Building - Bldg 01

1 EXISTING MIAN LEVEL - FOR REFERENCE ONLY N.I.C.
1/16" = 1'-0"

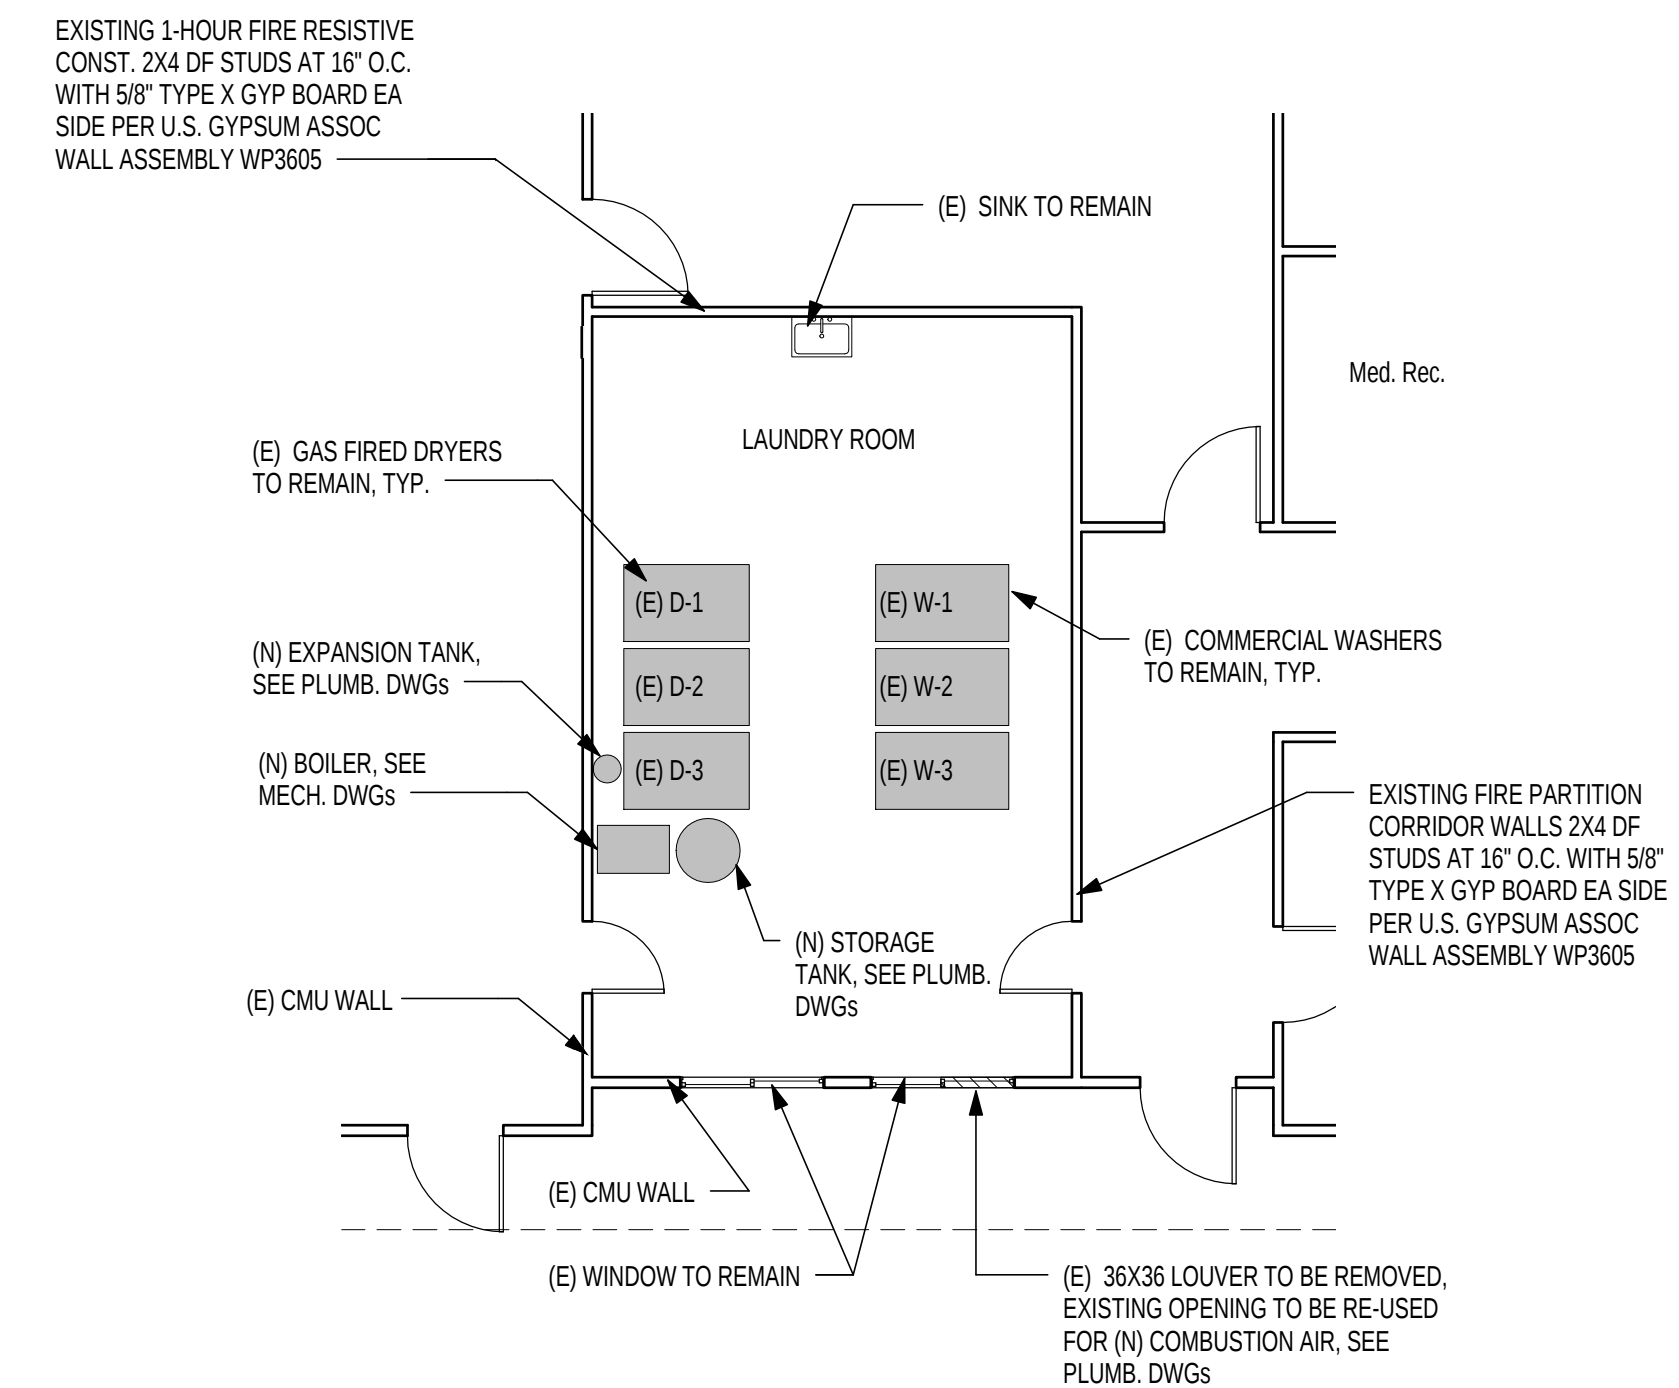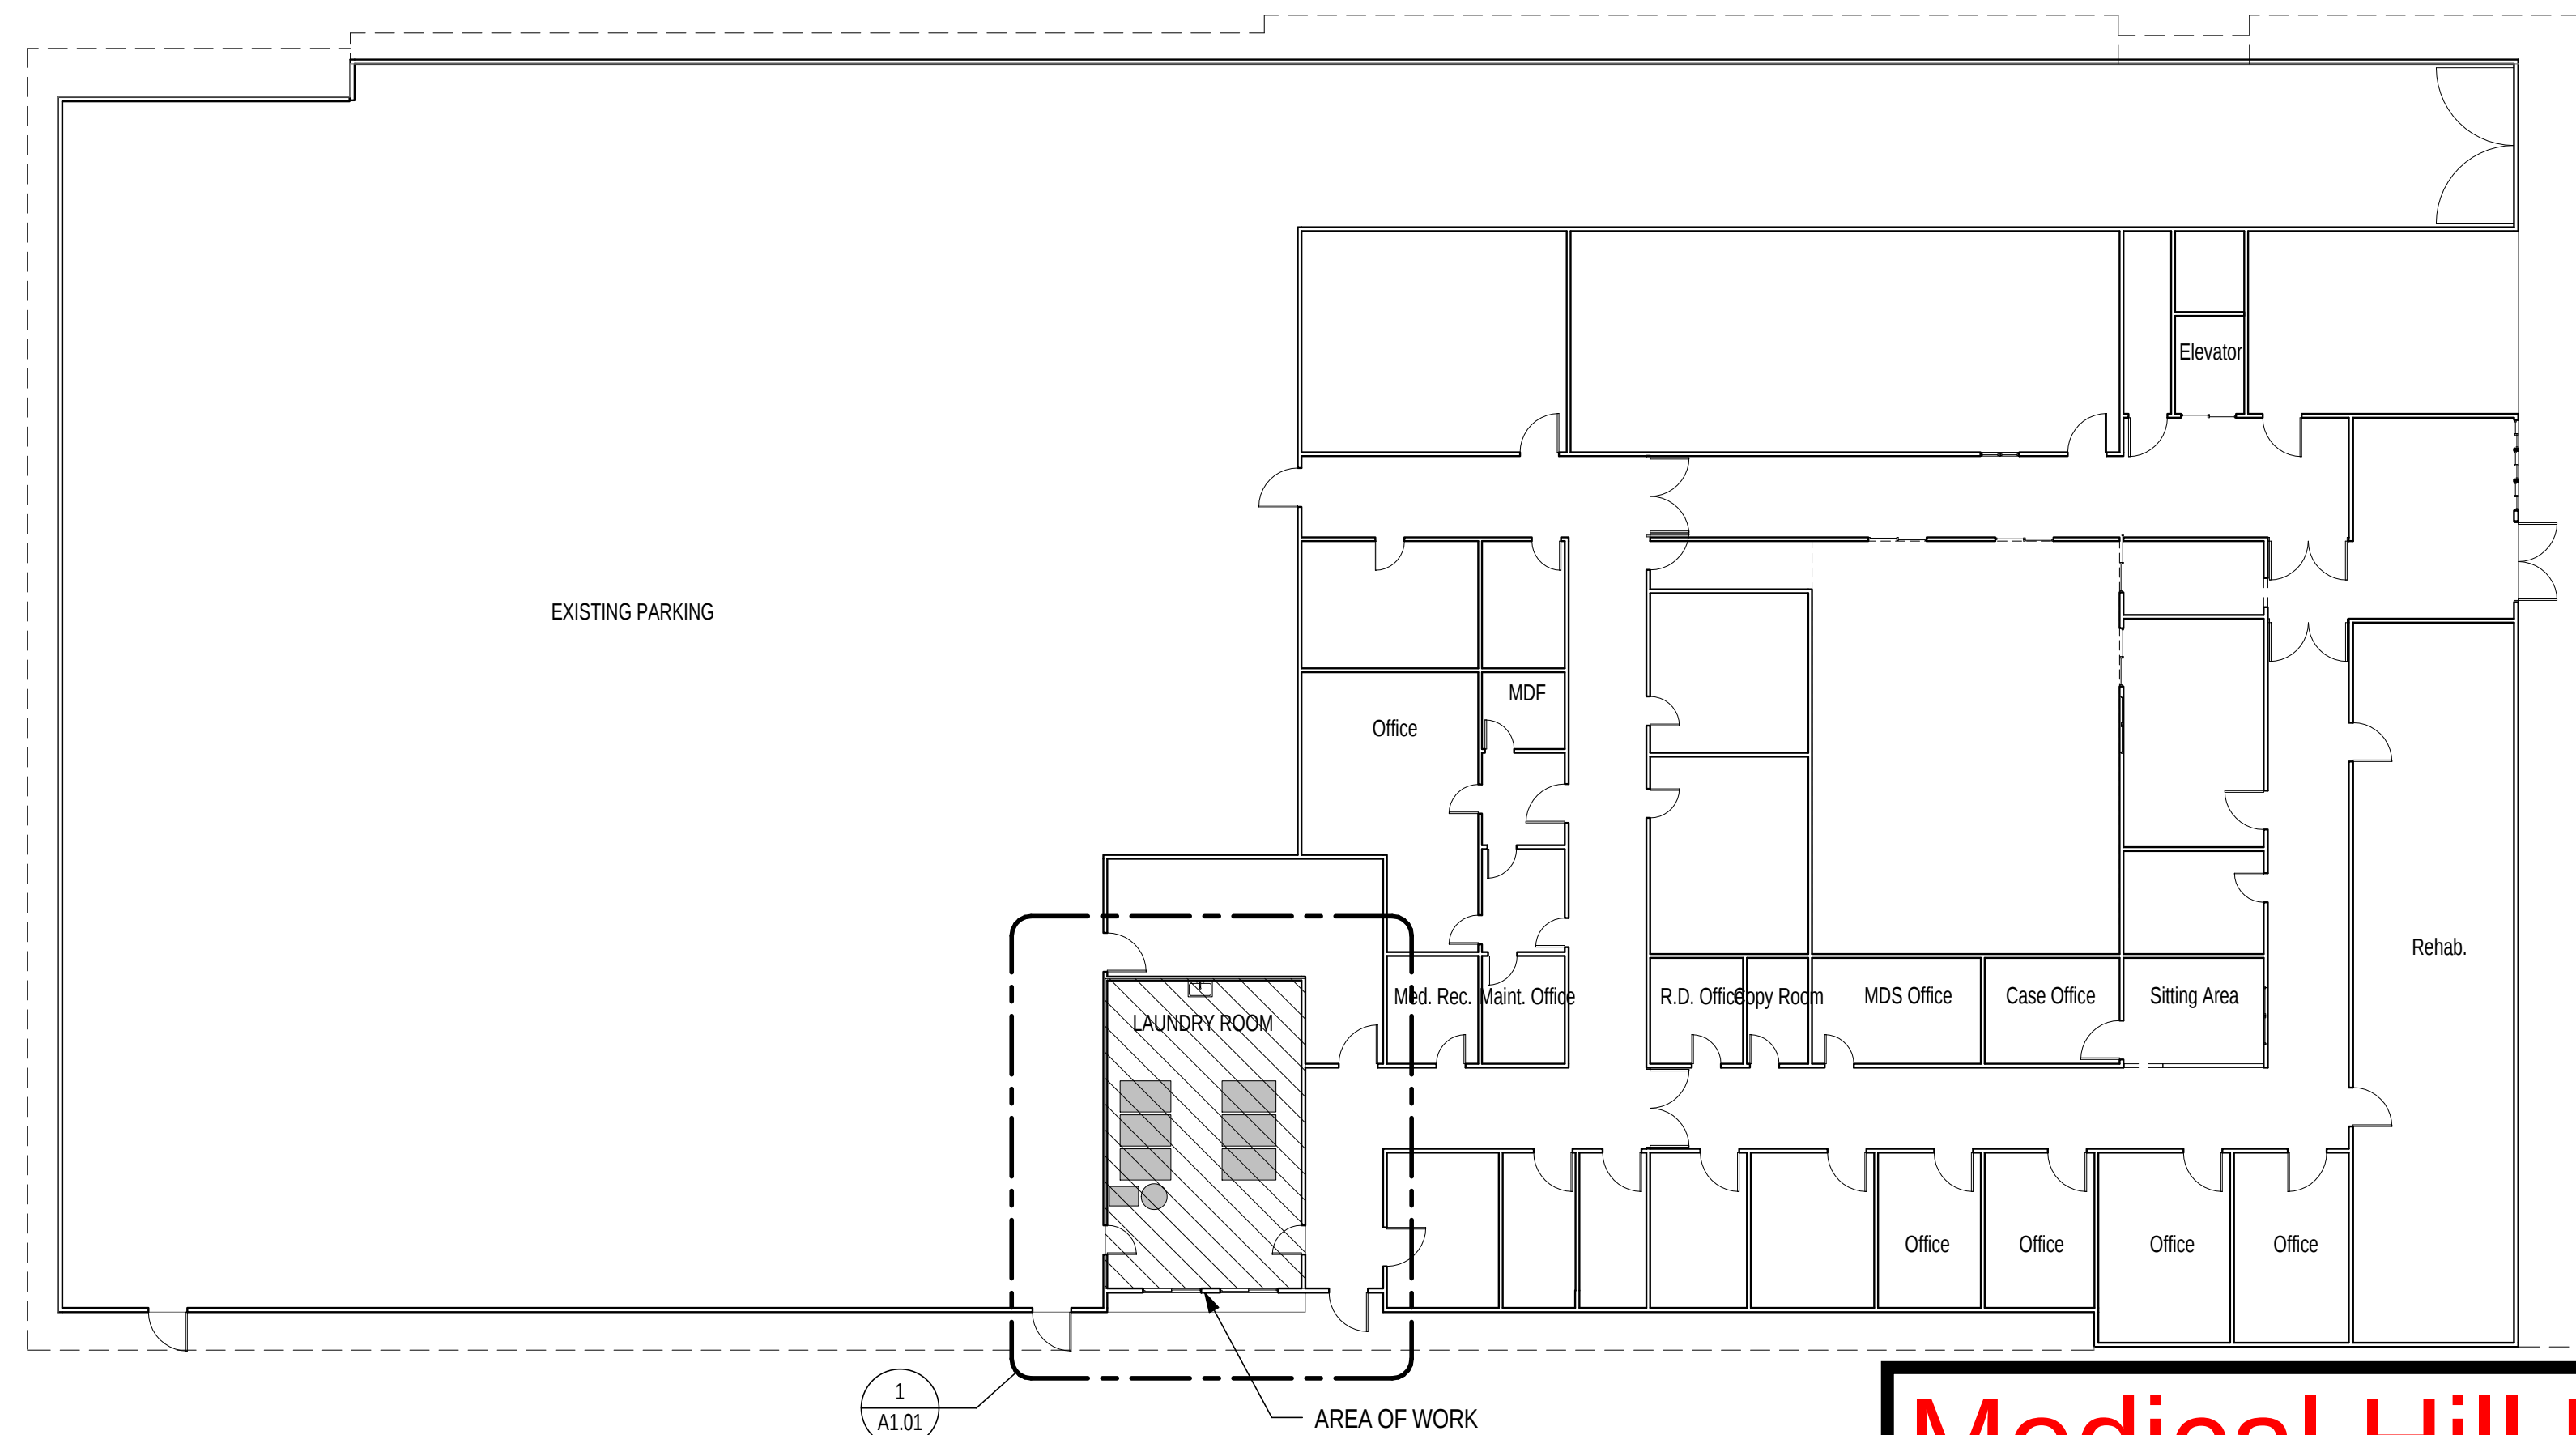

2 LOWER LEVEL
1/16" = 1'-0"

Medical Hill Healthcare Center
Facility No. 21320