


BLD-04376 - Main  
Building - Bldg 01

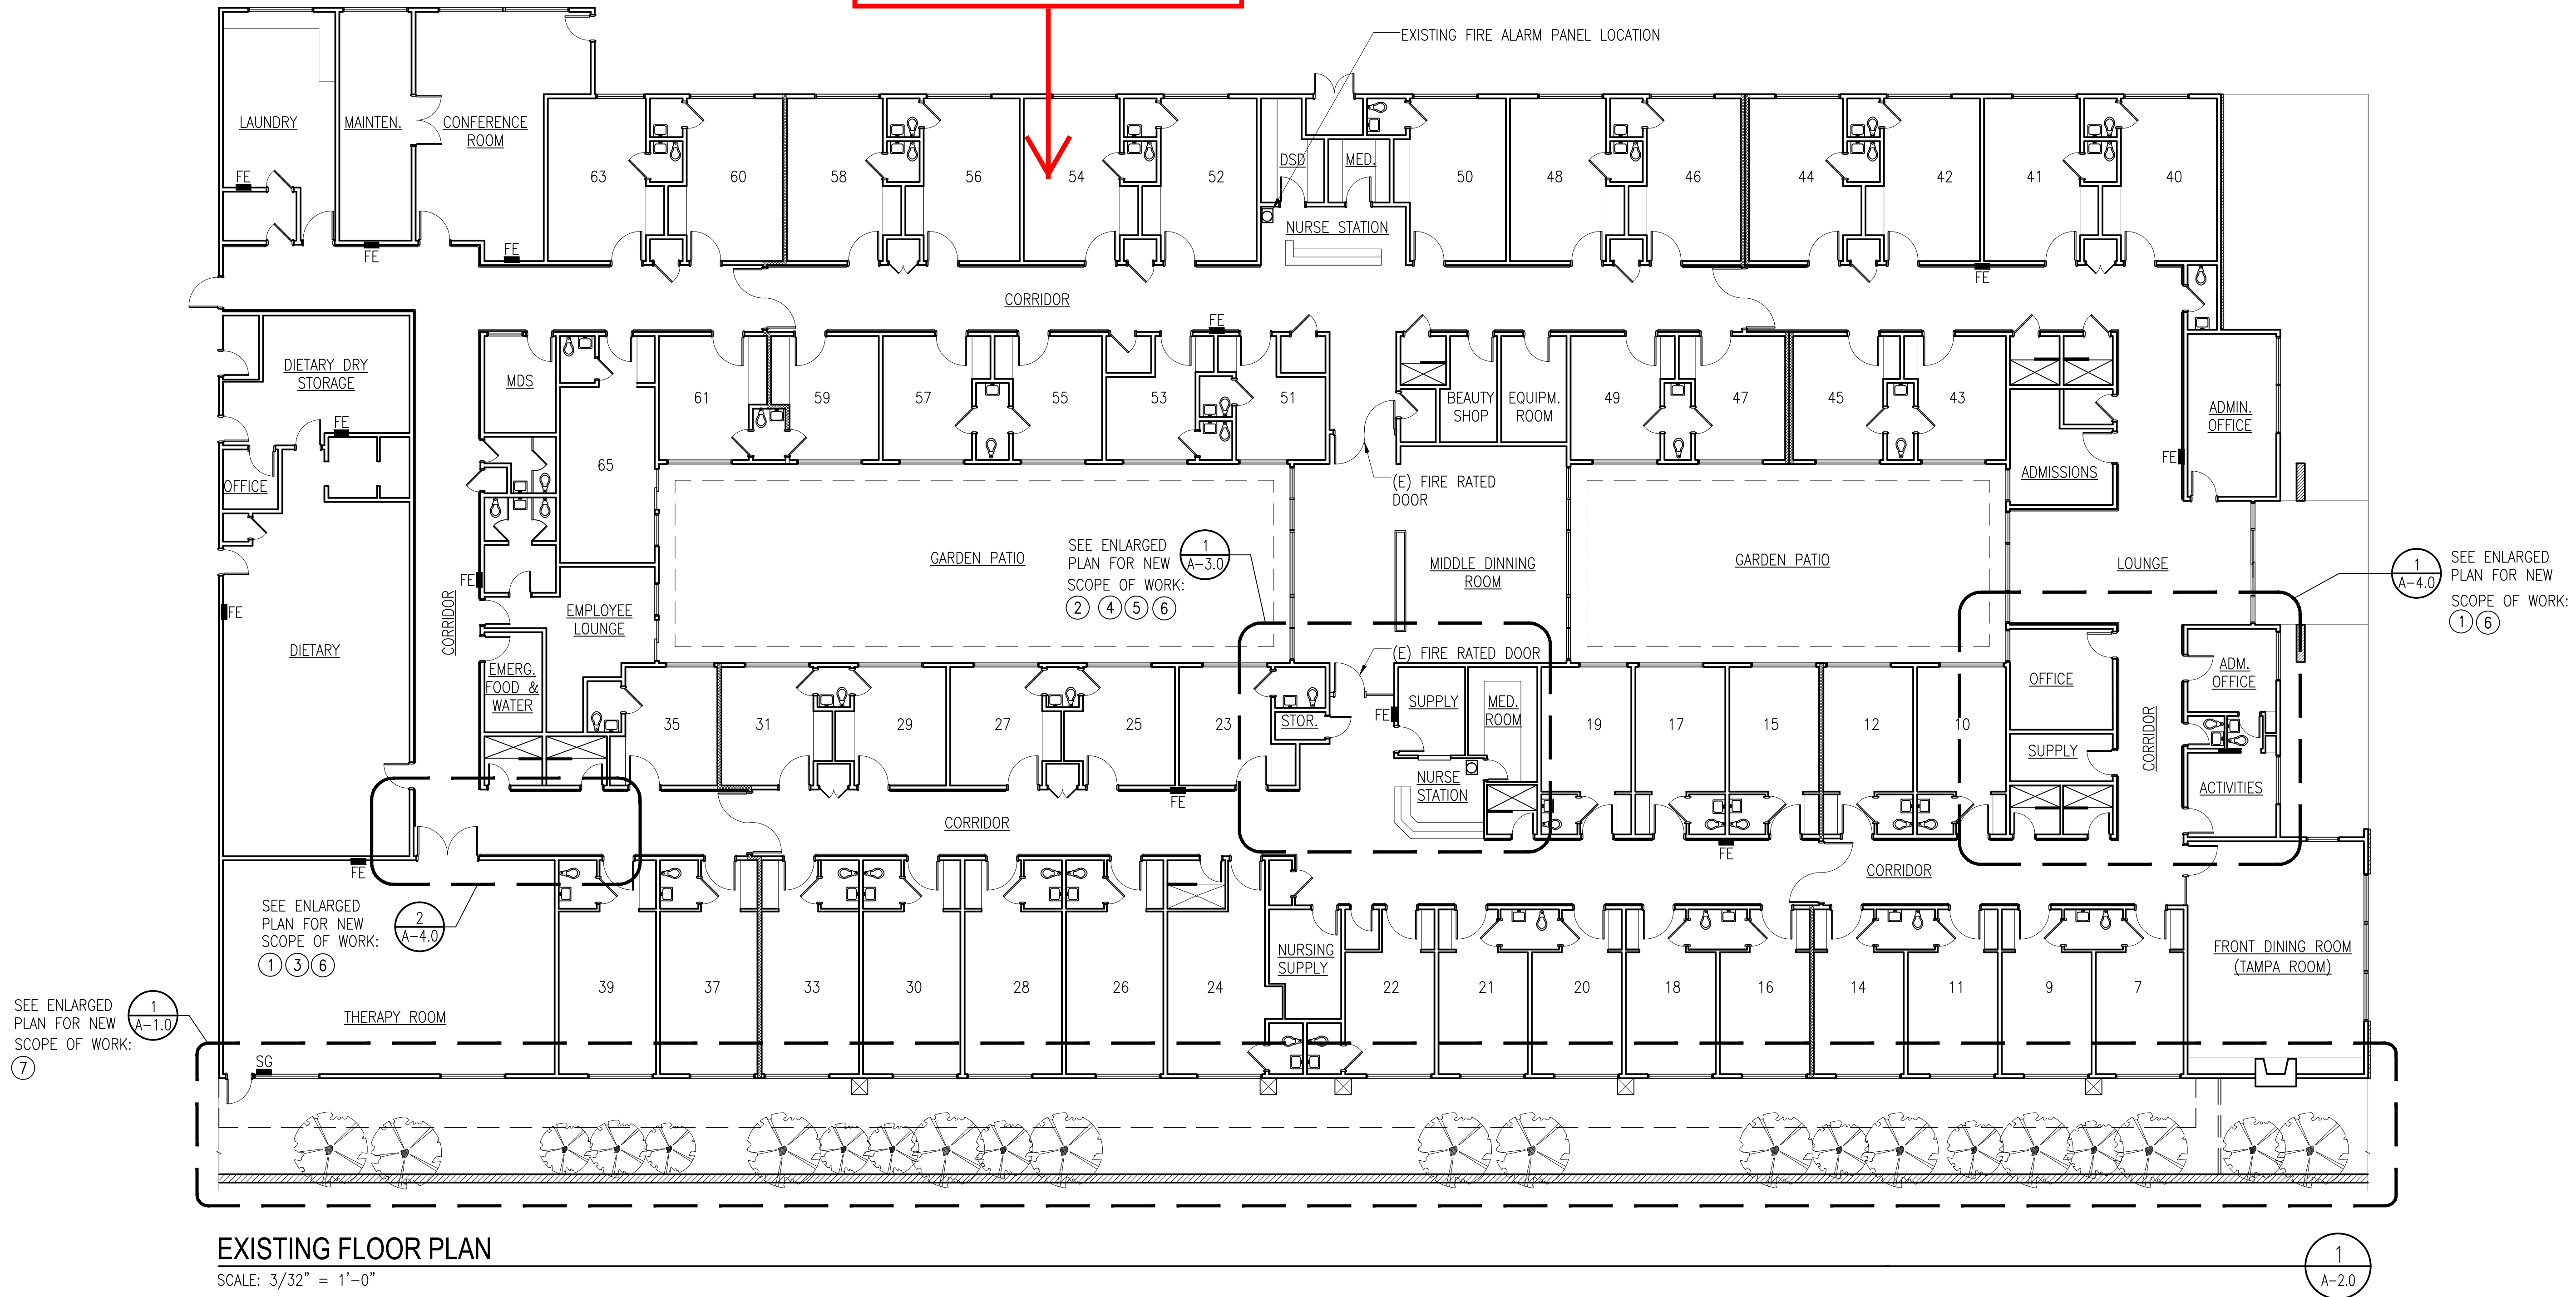

Eden Healthcare Center  
Facility No. 21376 4/4/2024