


BLD-04381 Main
Building - Bldg 01

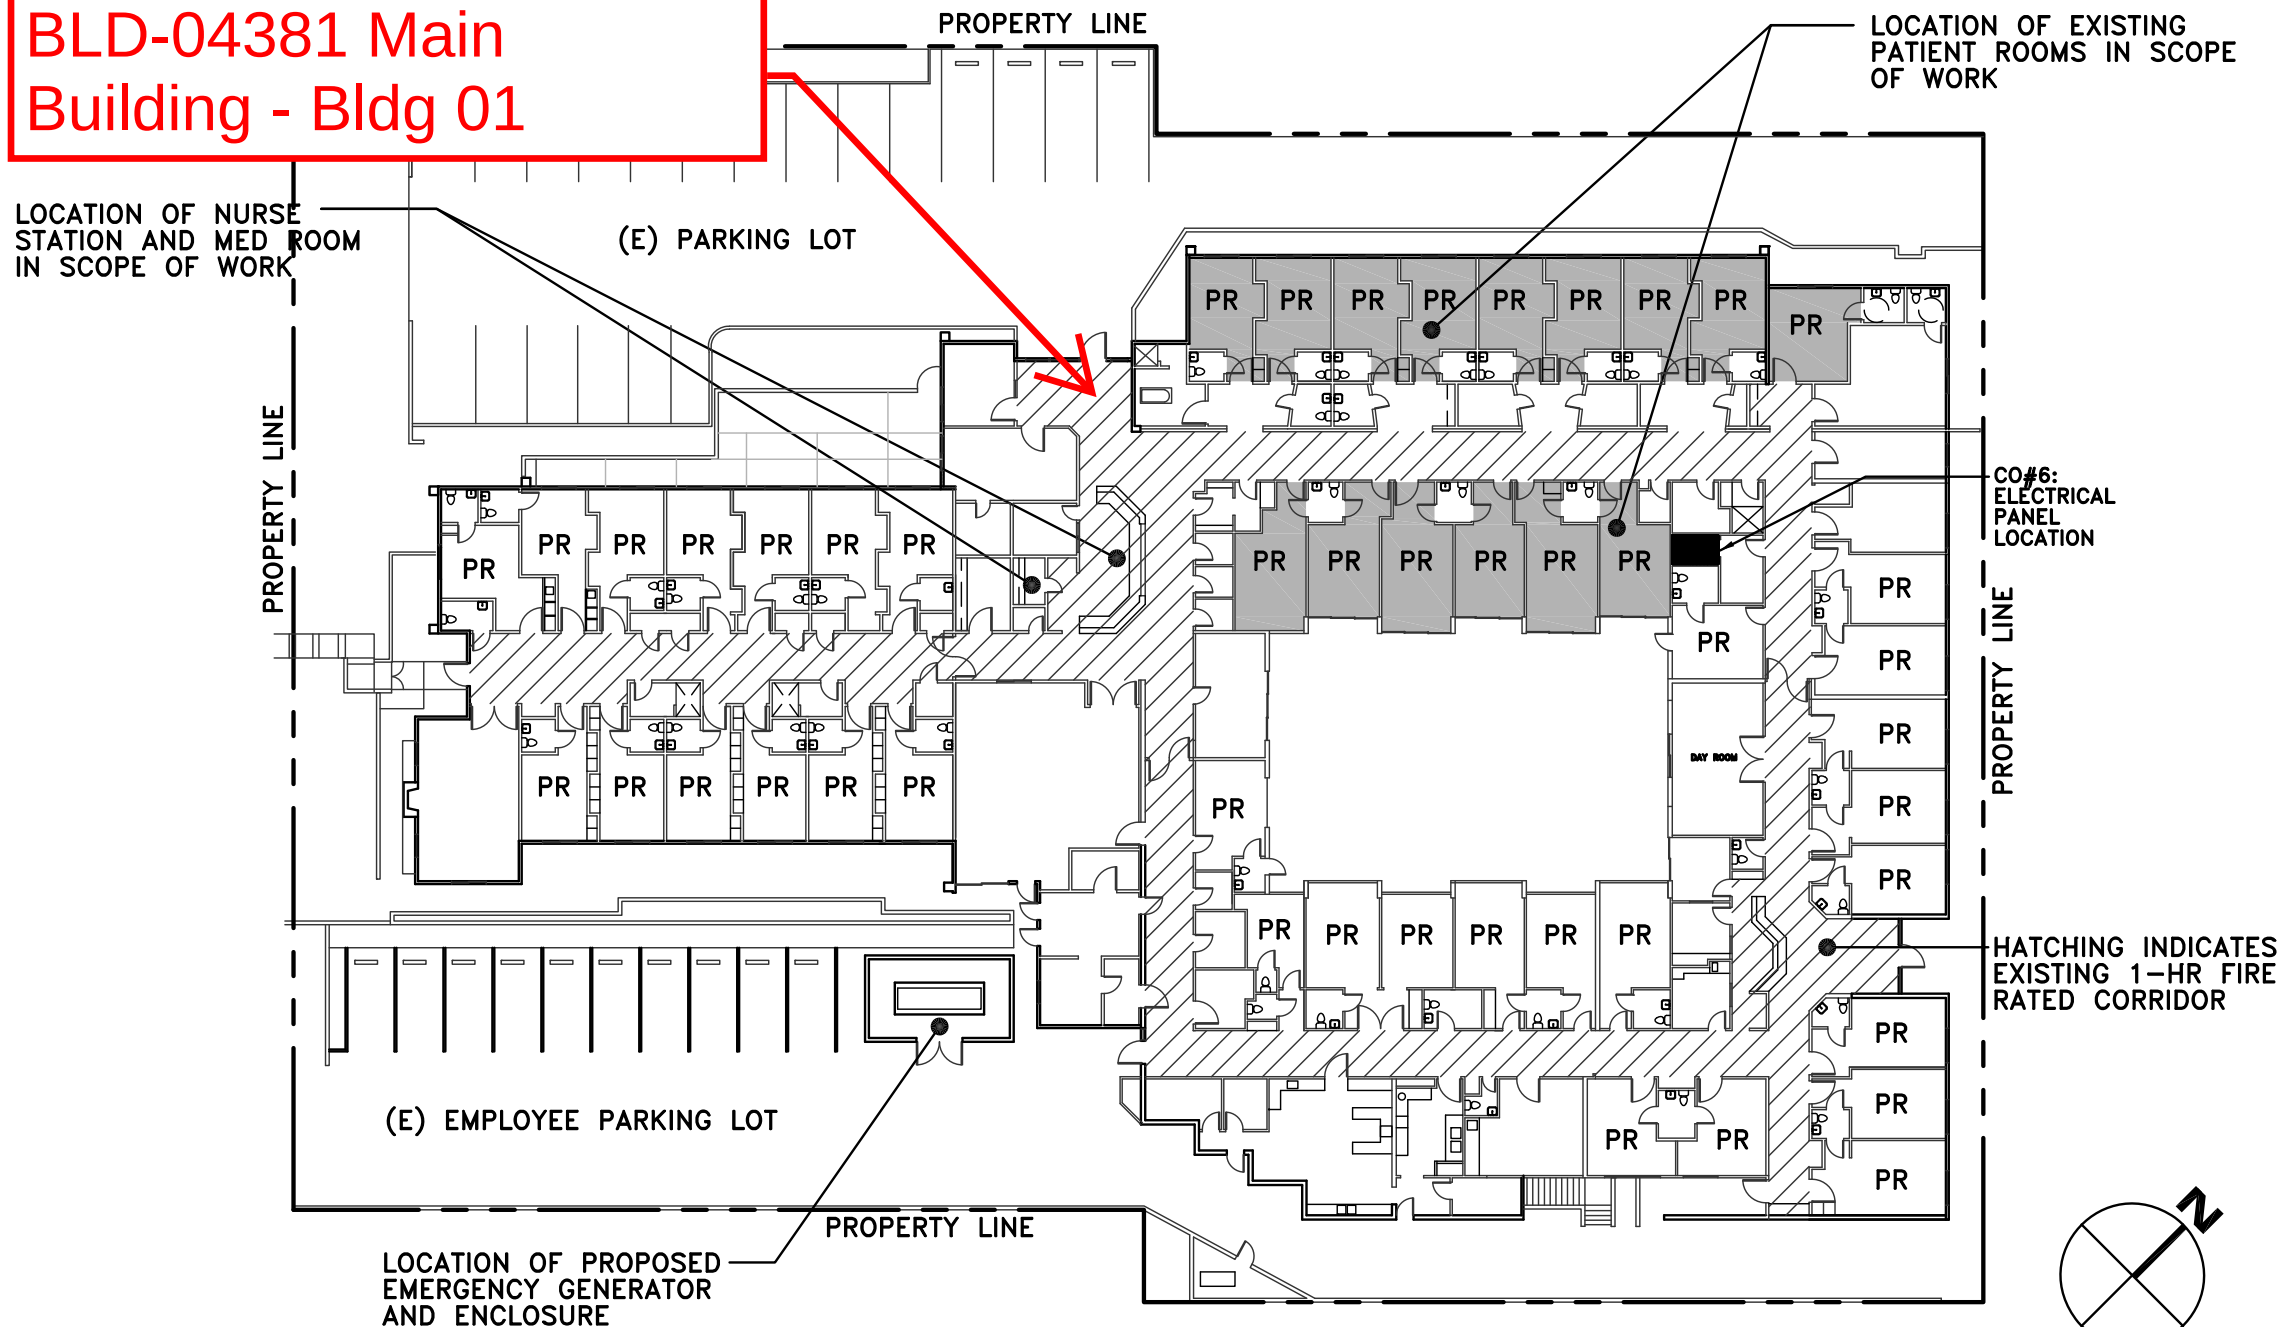

Alhambra Healthcare & Wellness Centre, LP

Facility No. 21387 11/28/2023

11/28/2023