


BLD-04386 Main Building - Bldg 01

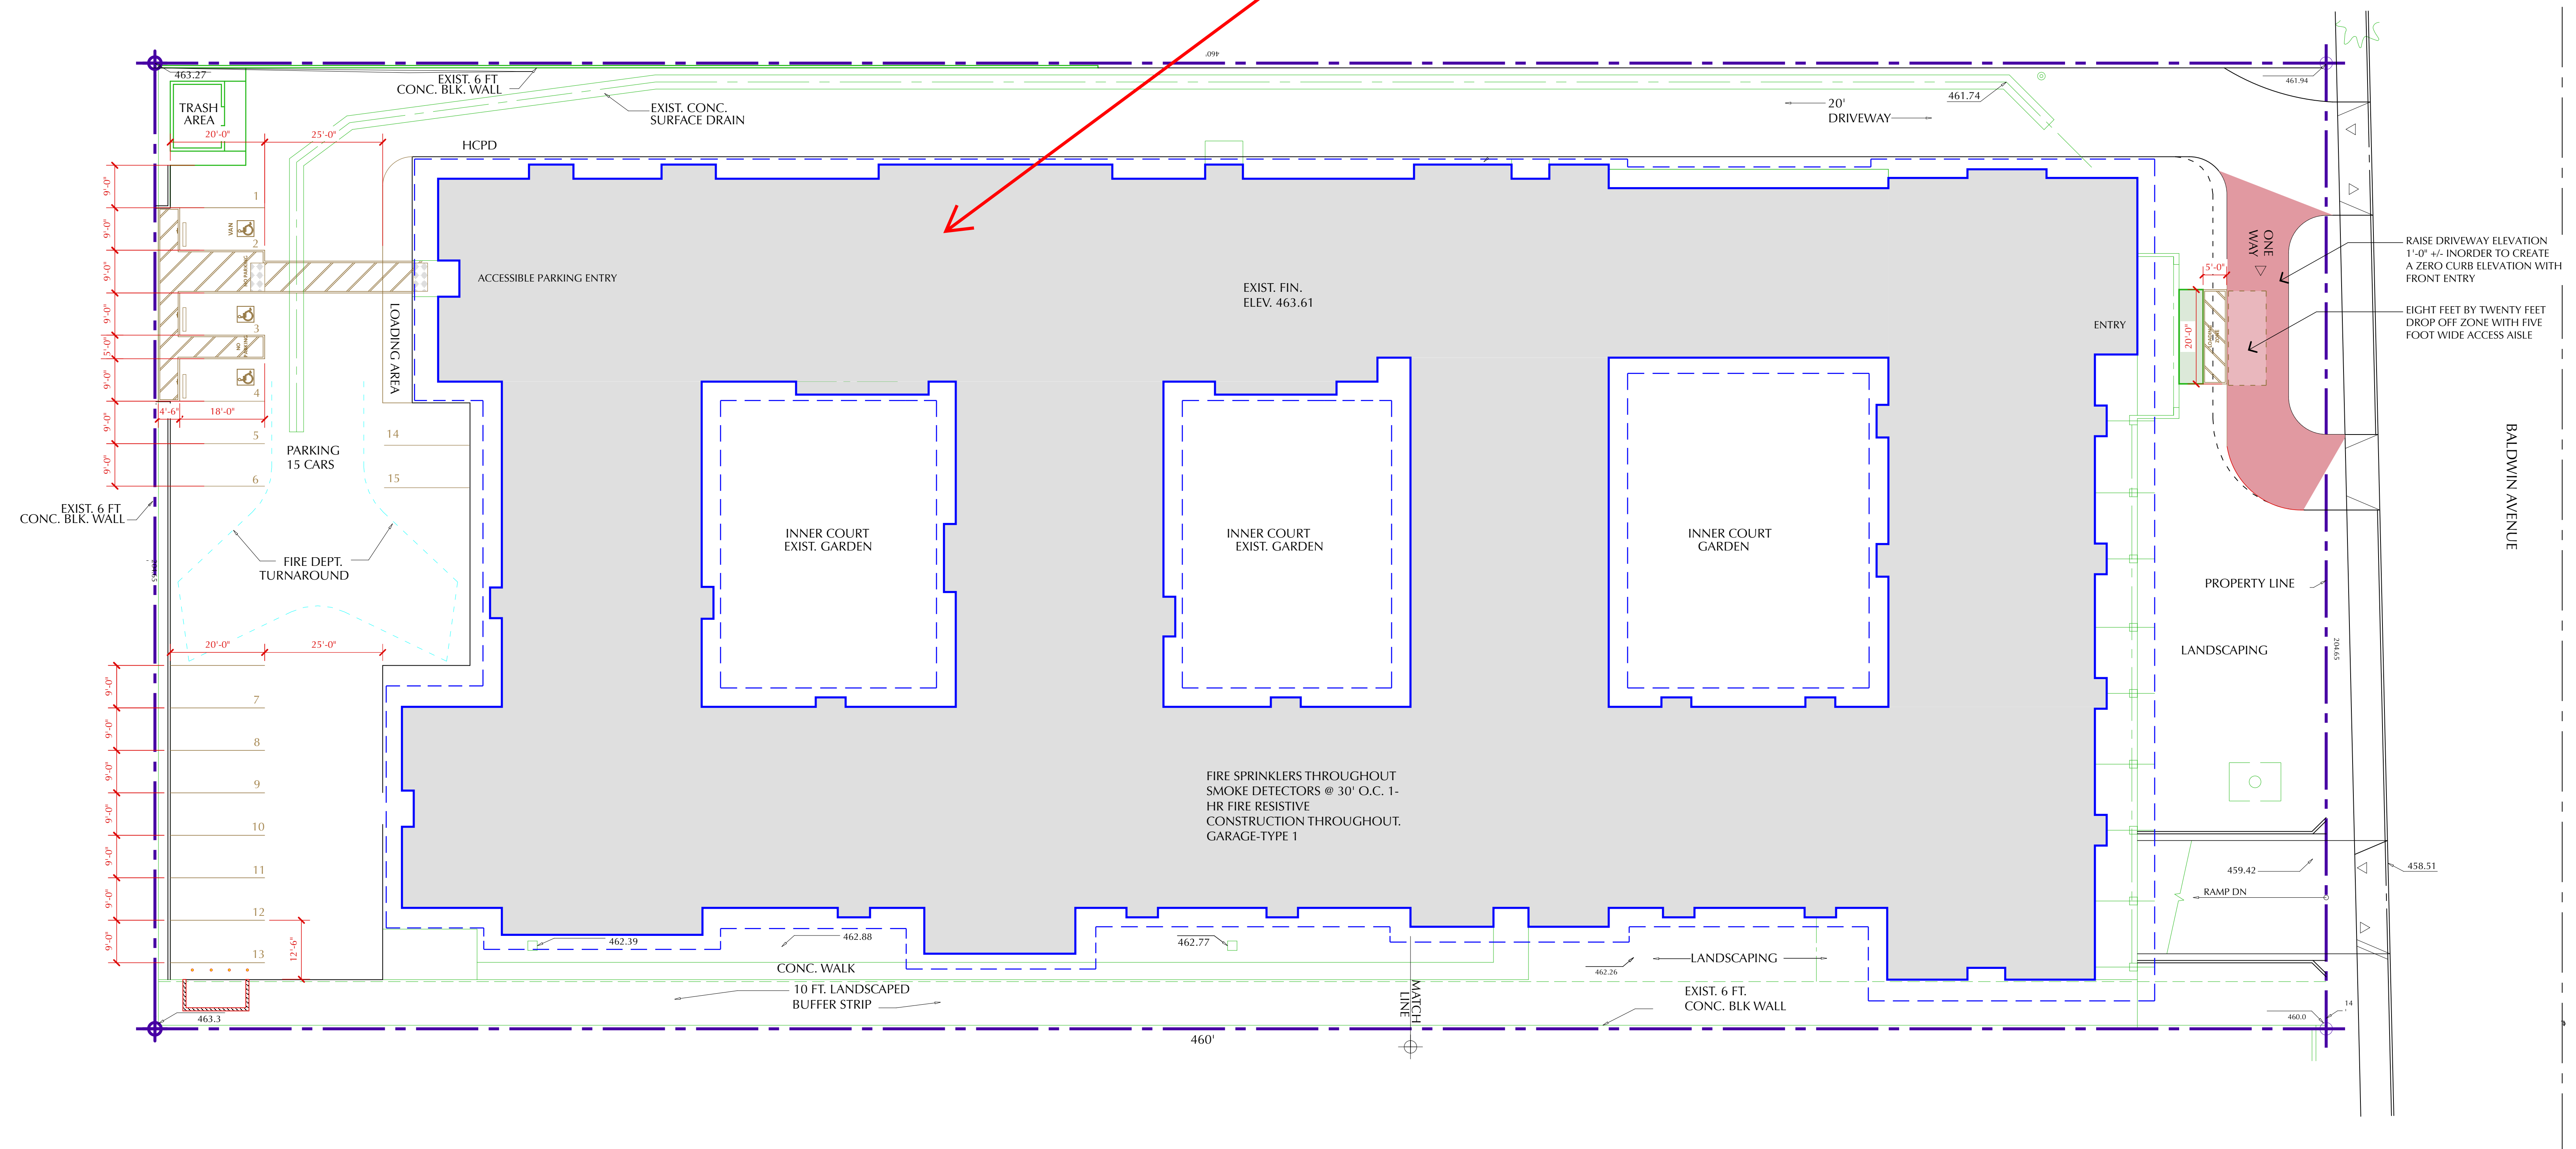

Arcadia Care Center  
Facility No 21401 6/16/2023