


LEGEND

- EXISTING 2-HR RATED WALL
- EXISTING 1-HR RATED WALL (CORRDIOR WALLS)
- EXISTING SMOKE BARRIER
- PATH OF TRAVEL

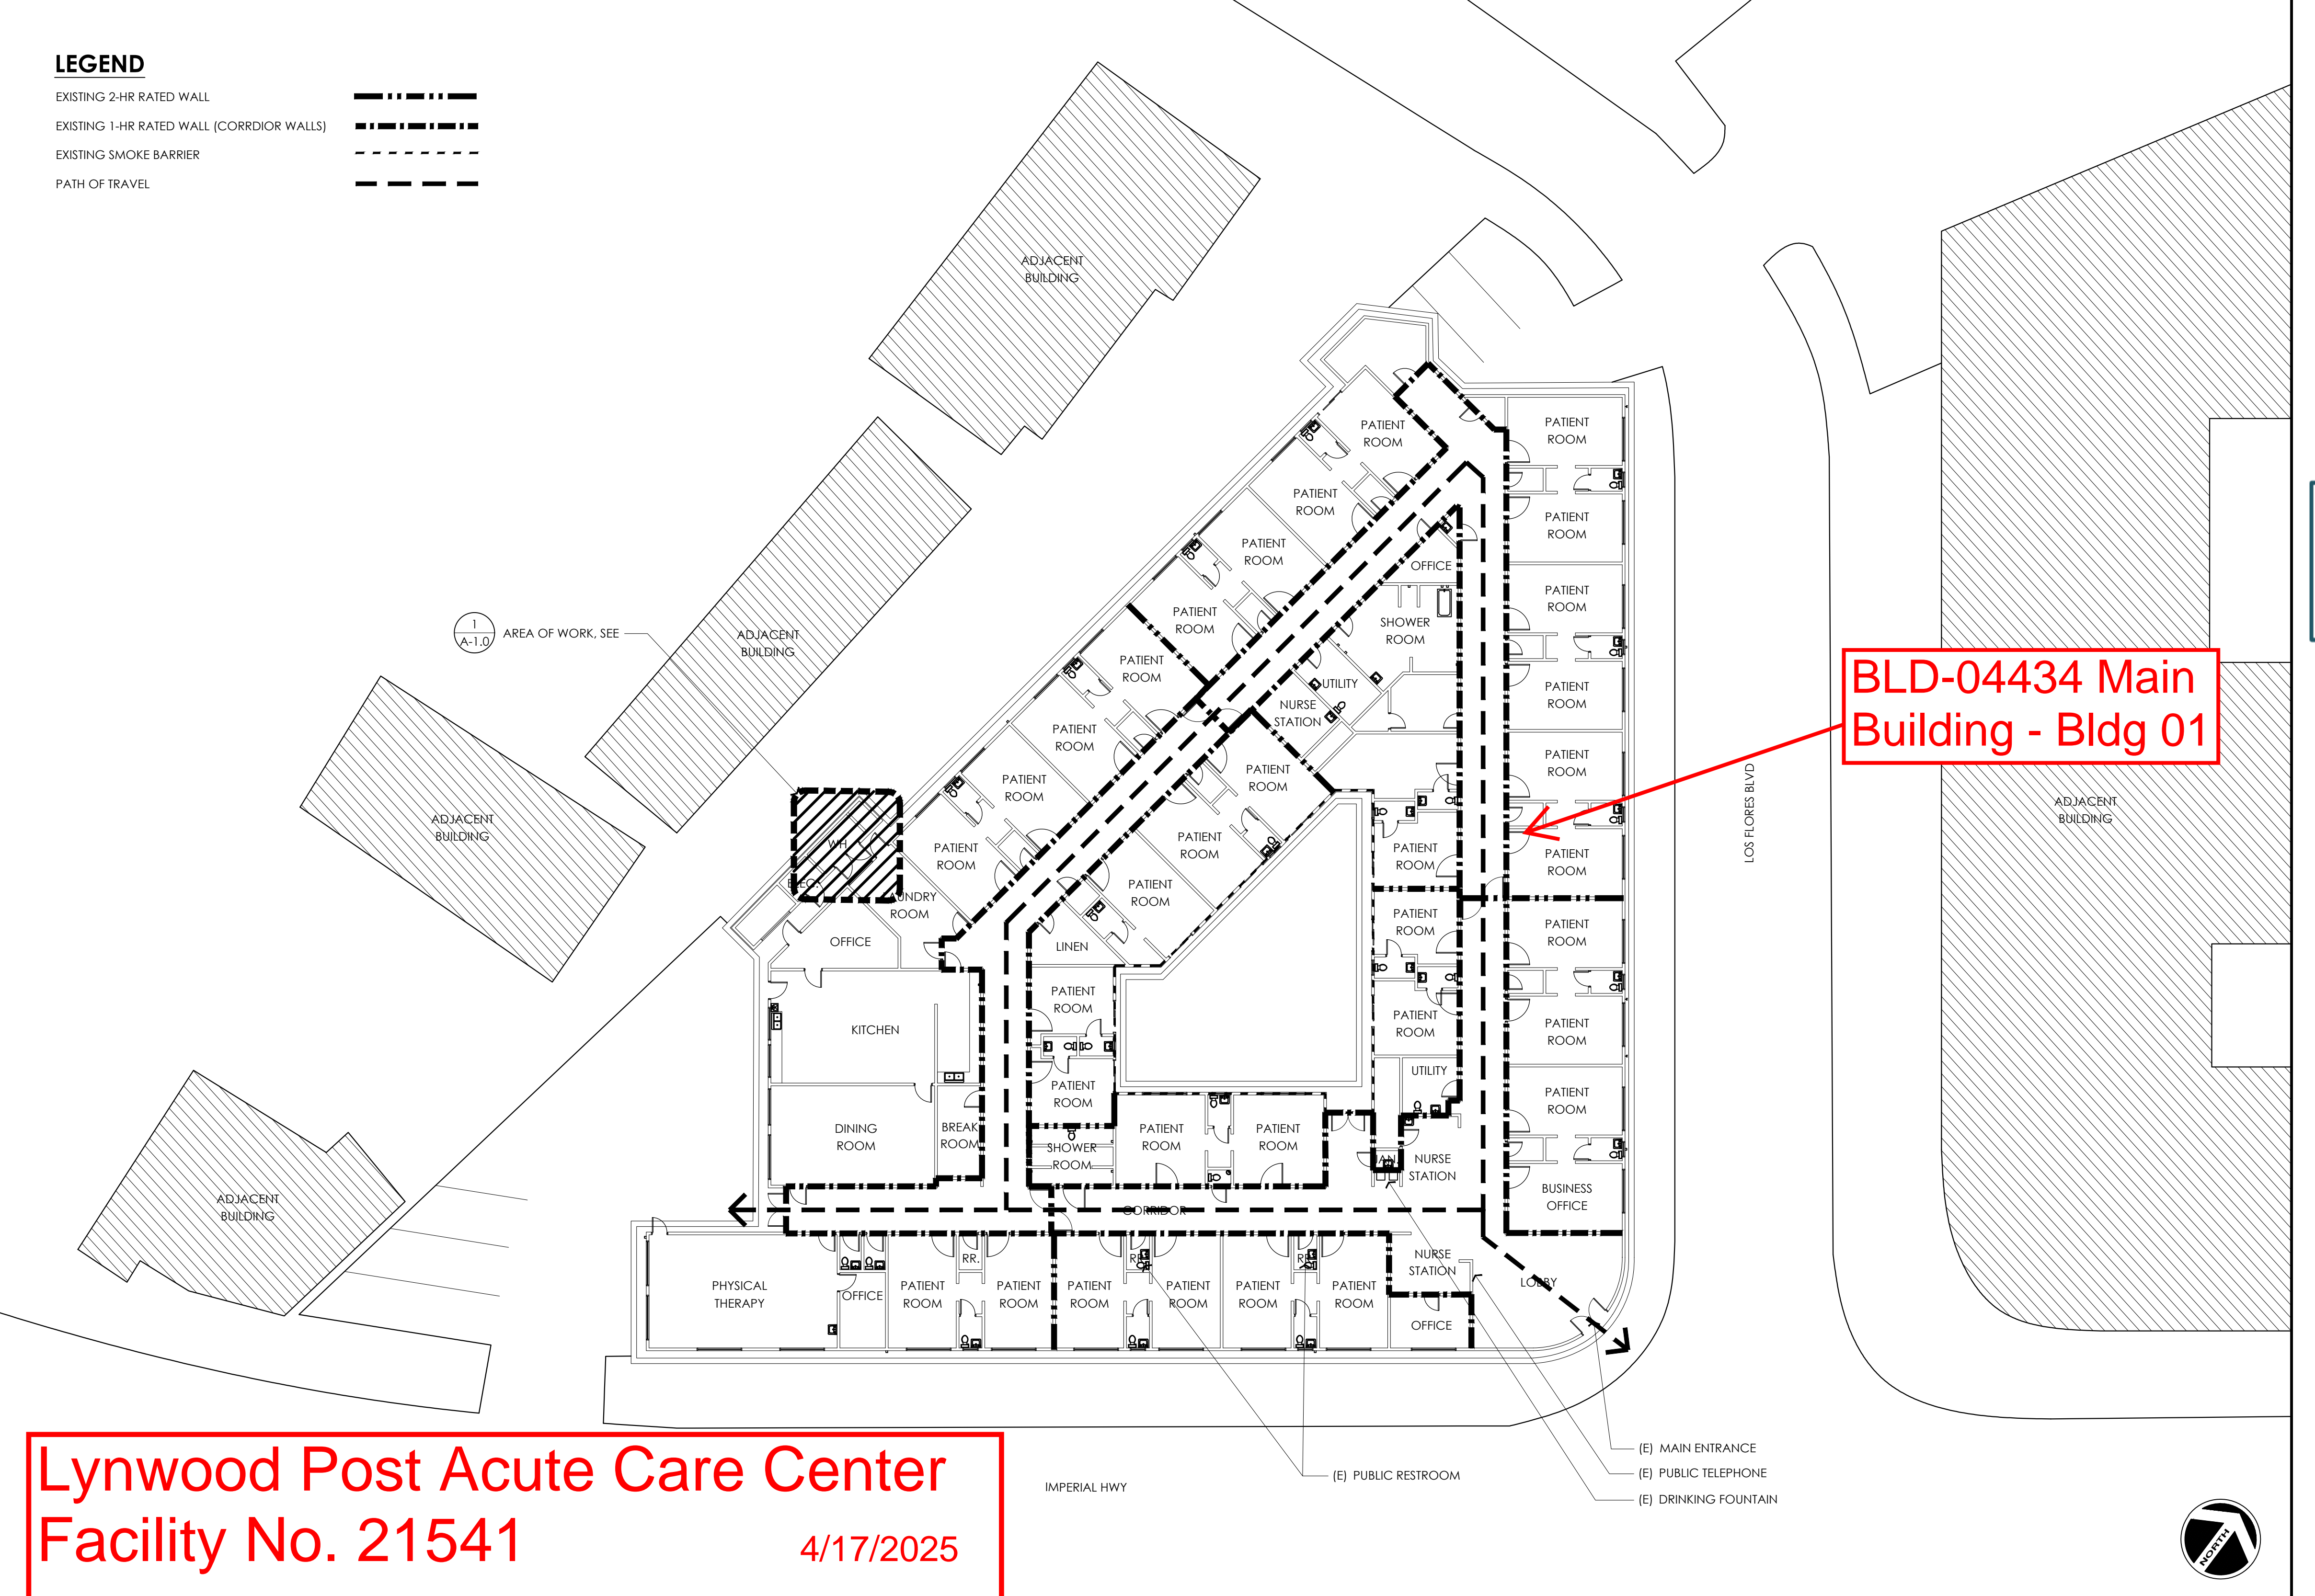

BLD-04434 Main Building - Bldg 01

Lynwood Post Acute Care Center
Facility No. 21541
4/17/2025