


Playa Del Rey Center
Fac No. 21961 11/20/2024

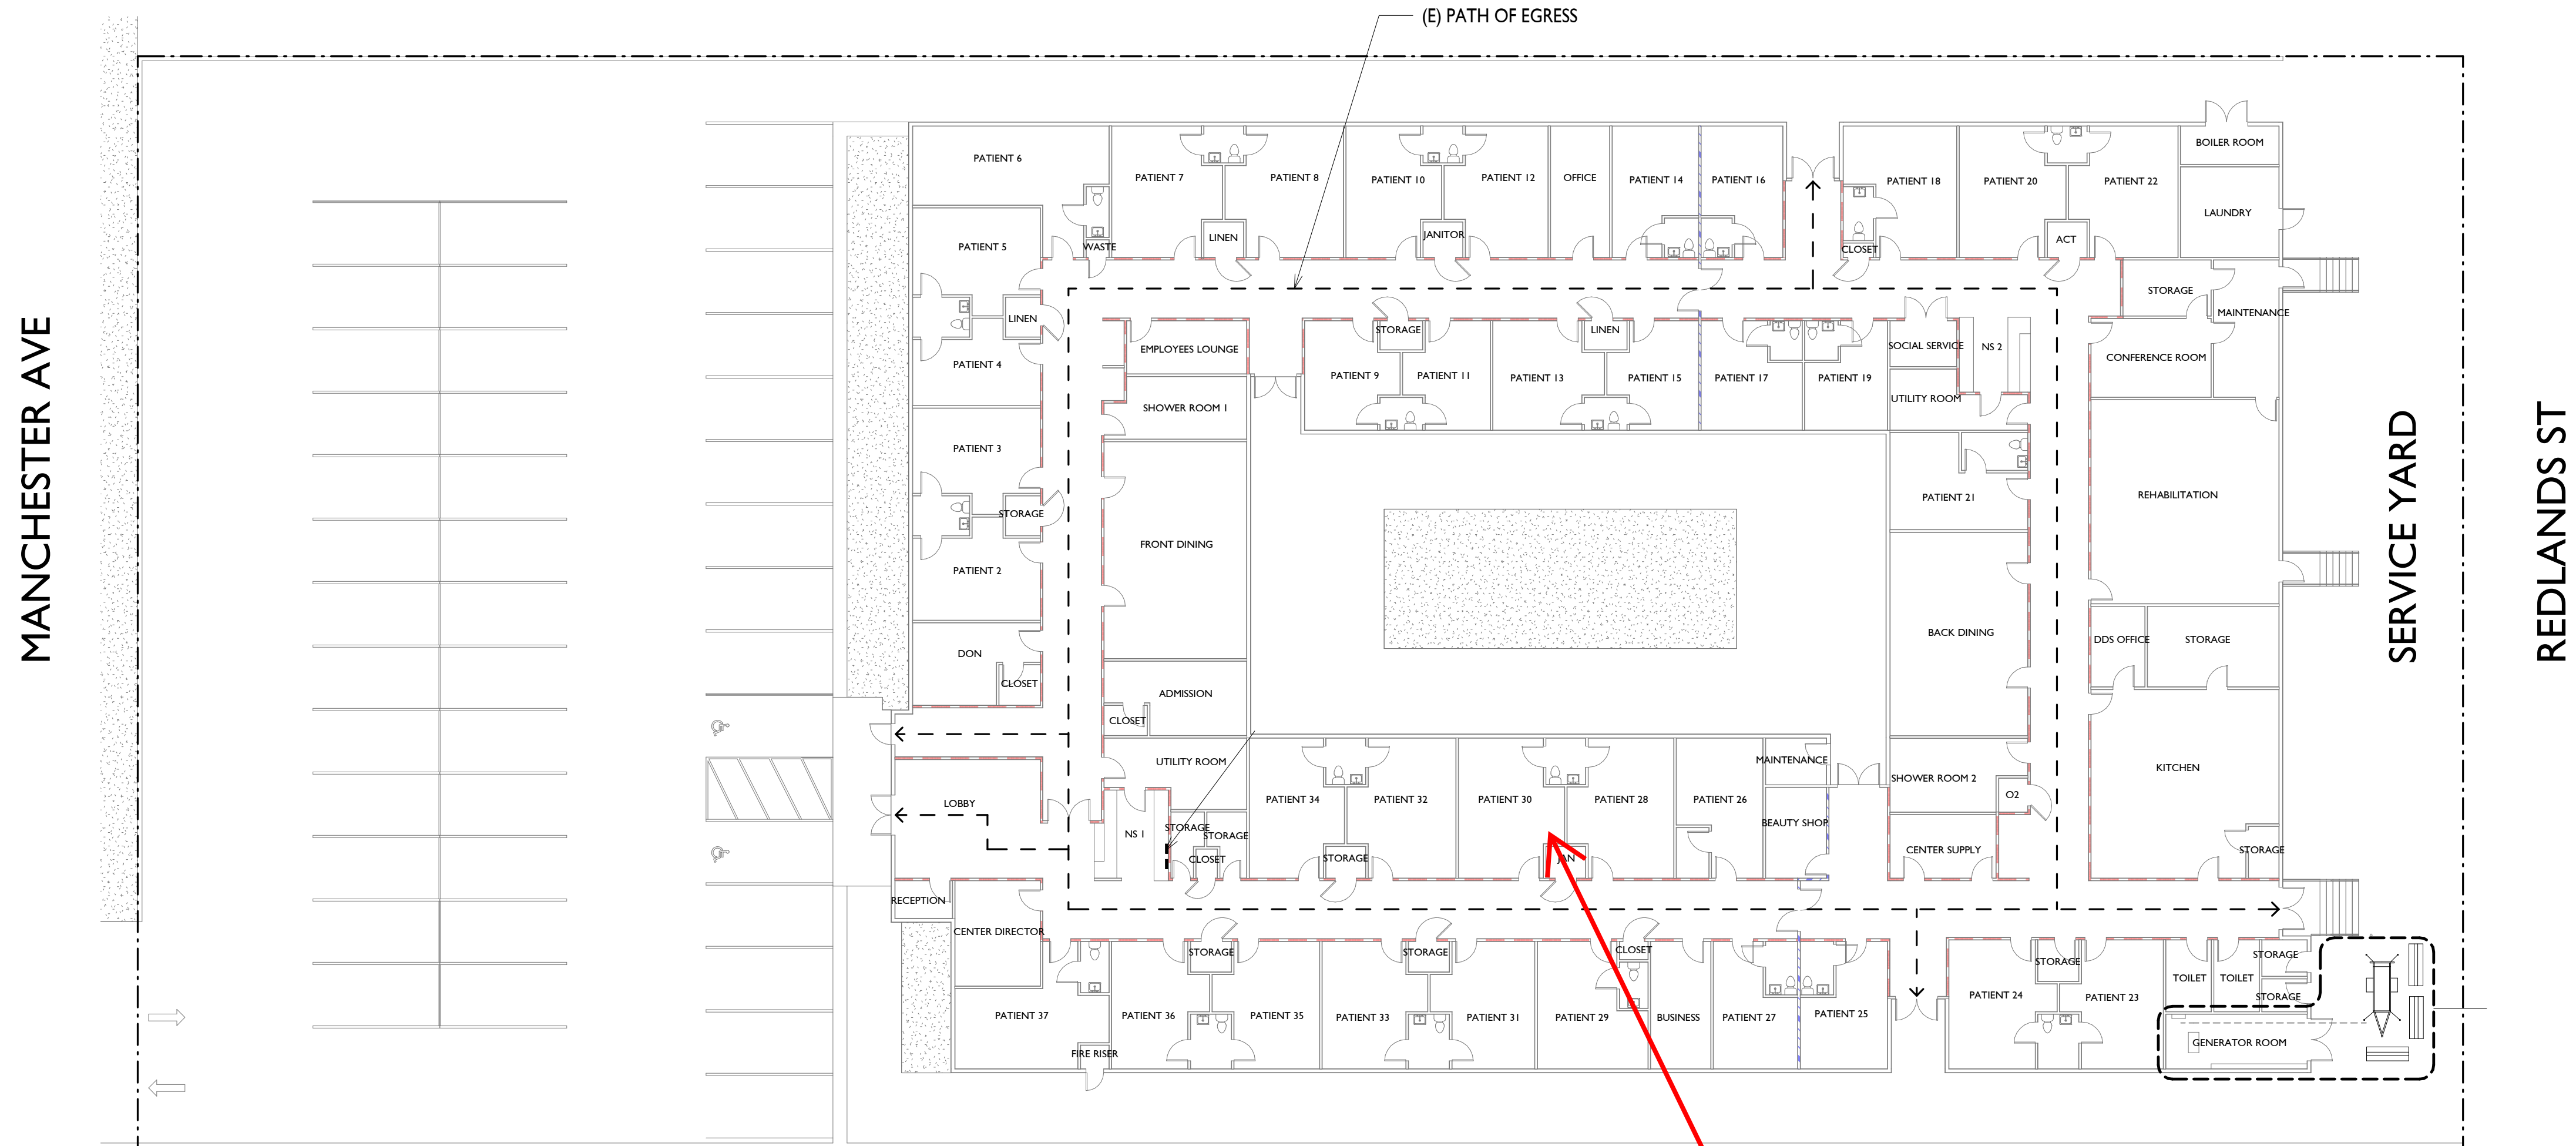

WALL LEGEND

- (E) 1-HR RATED FIRE PARTITION
- (E) 1-HR RATED SMOKE BARRIER
- (E) NON-RATED WALL

BLD-04568 Main
Building - Bldg 01

