


Solheim Senior Community
Facility No. 22061

1/28/2025

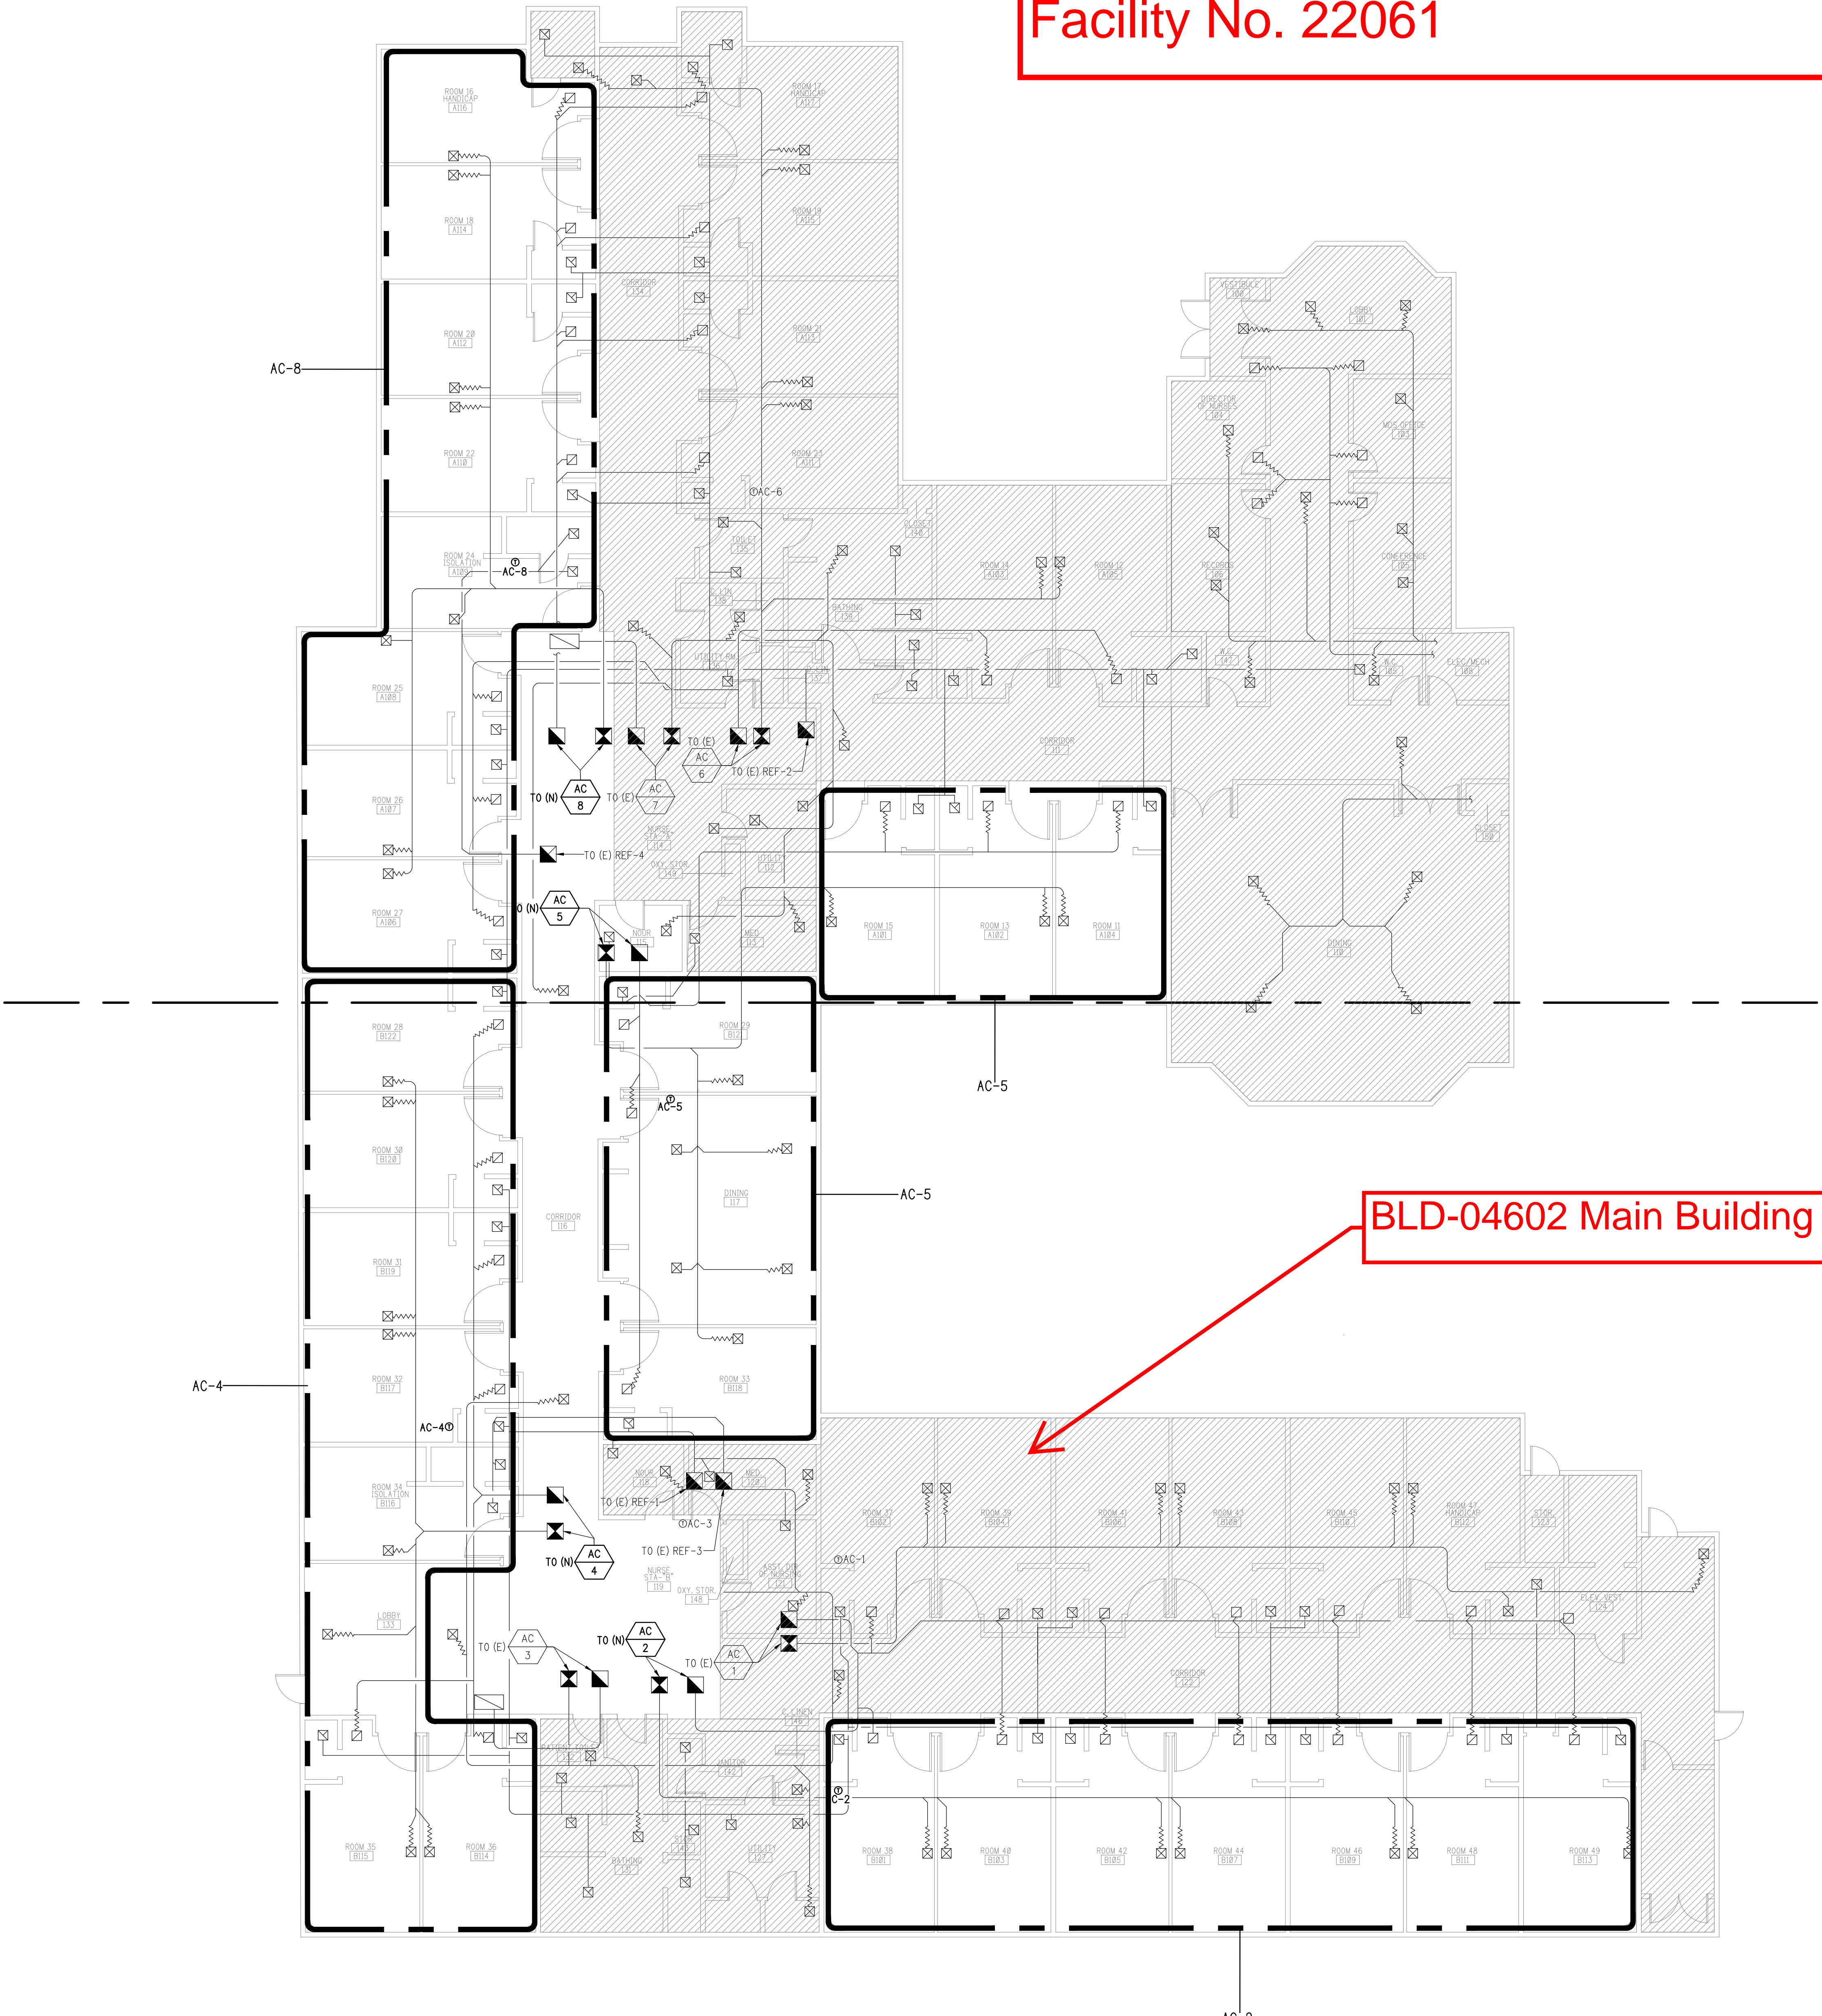

BLD-04602 Main Building - Bldg 01