


- KEYNOTES**
- 1 MAIN ENTRANCE
 - 2 H.C. ACCESSIBLE PARKING STALLS
 - 3 (E) PUBLIC RESTROOM
 - 4 (E) GENERATOR TO BE REMOVED AFTER NEW GENERATOR IS FULLY OPERATIONAL

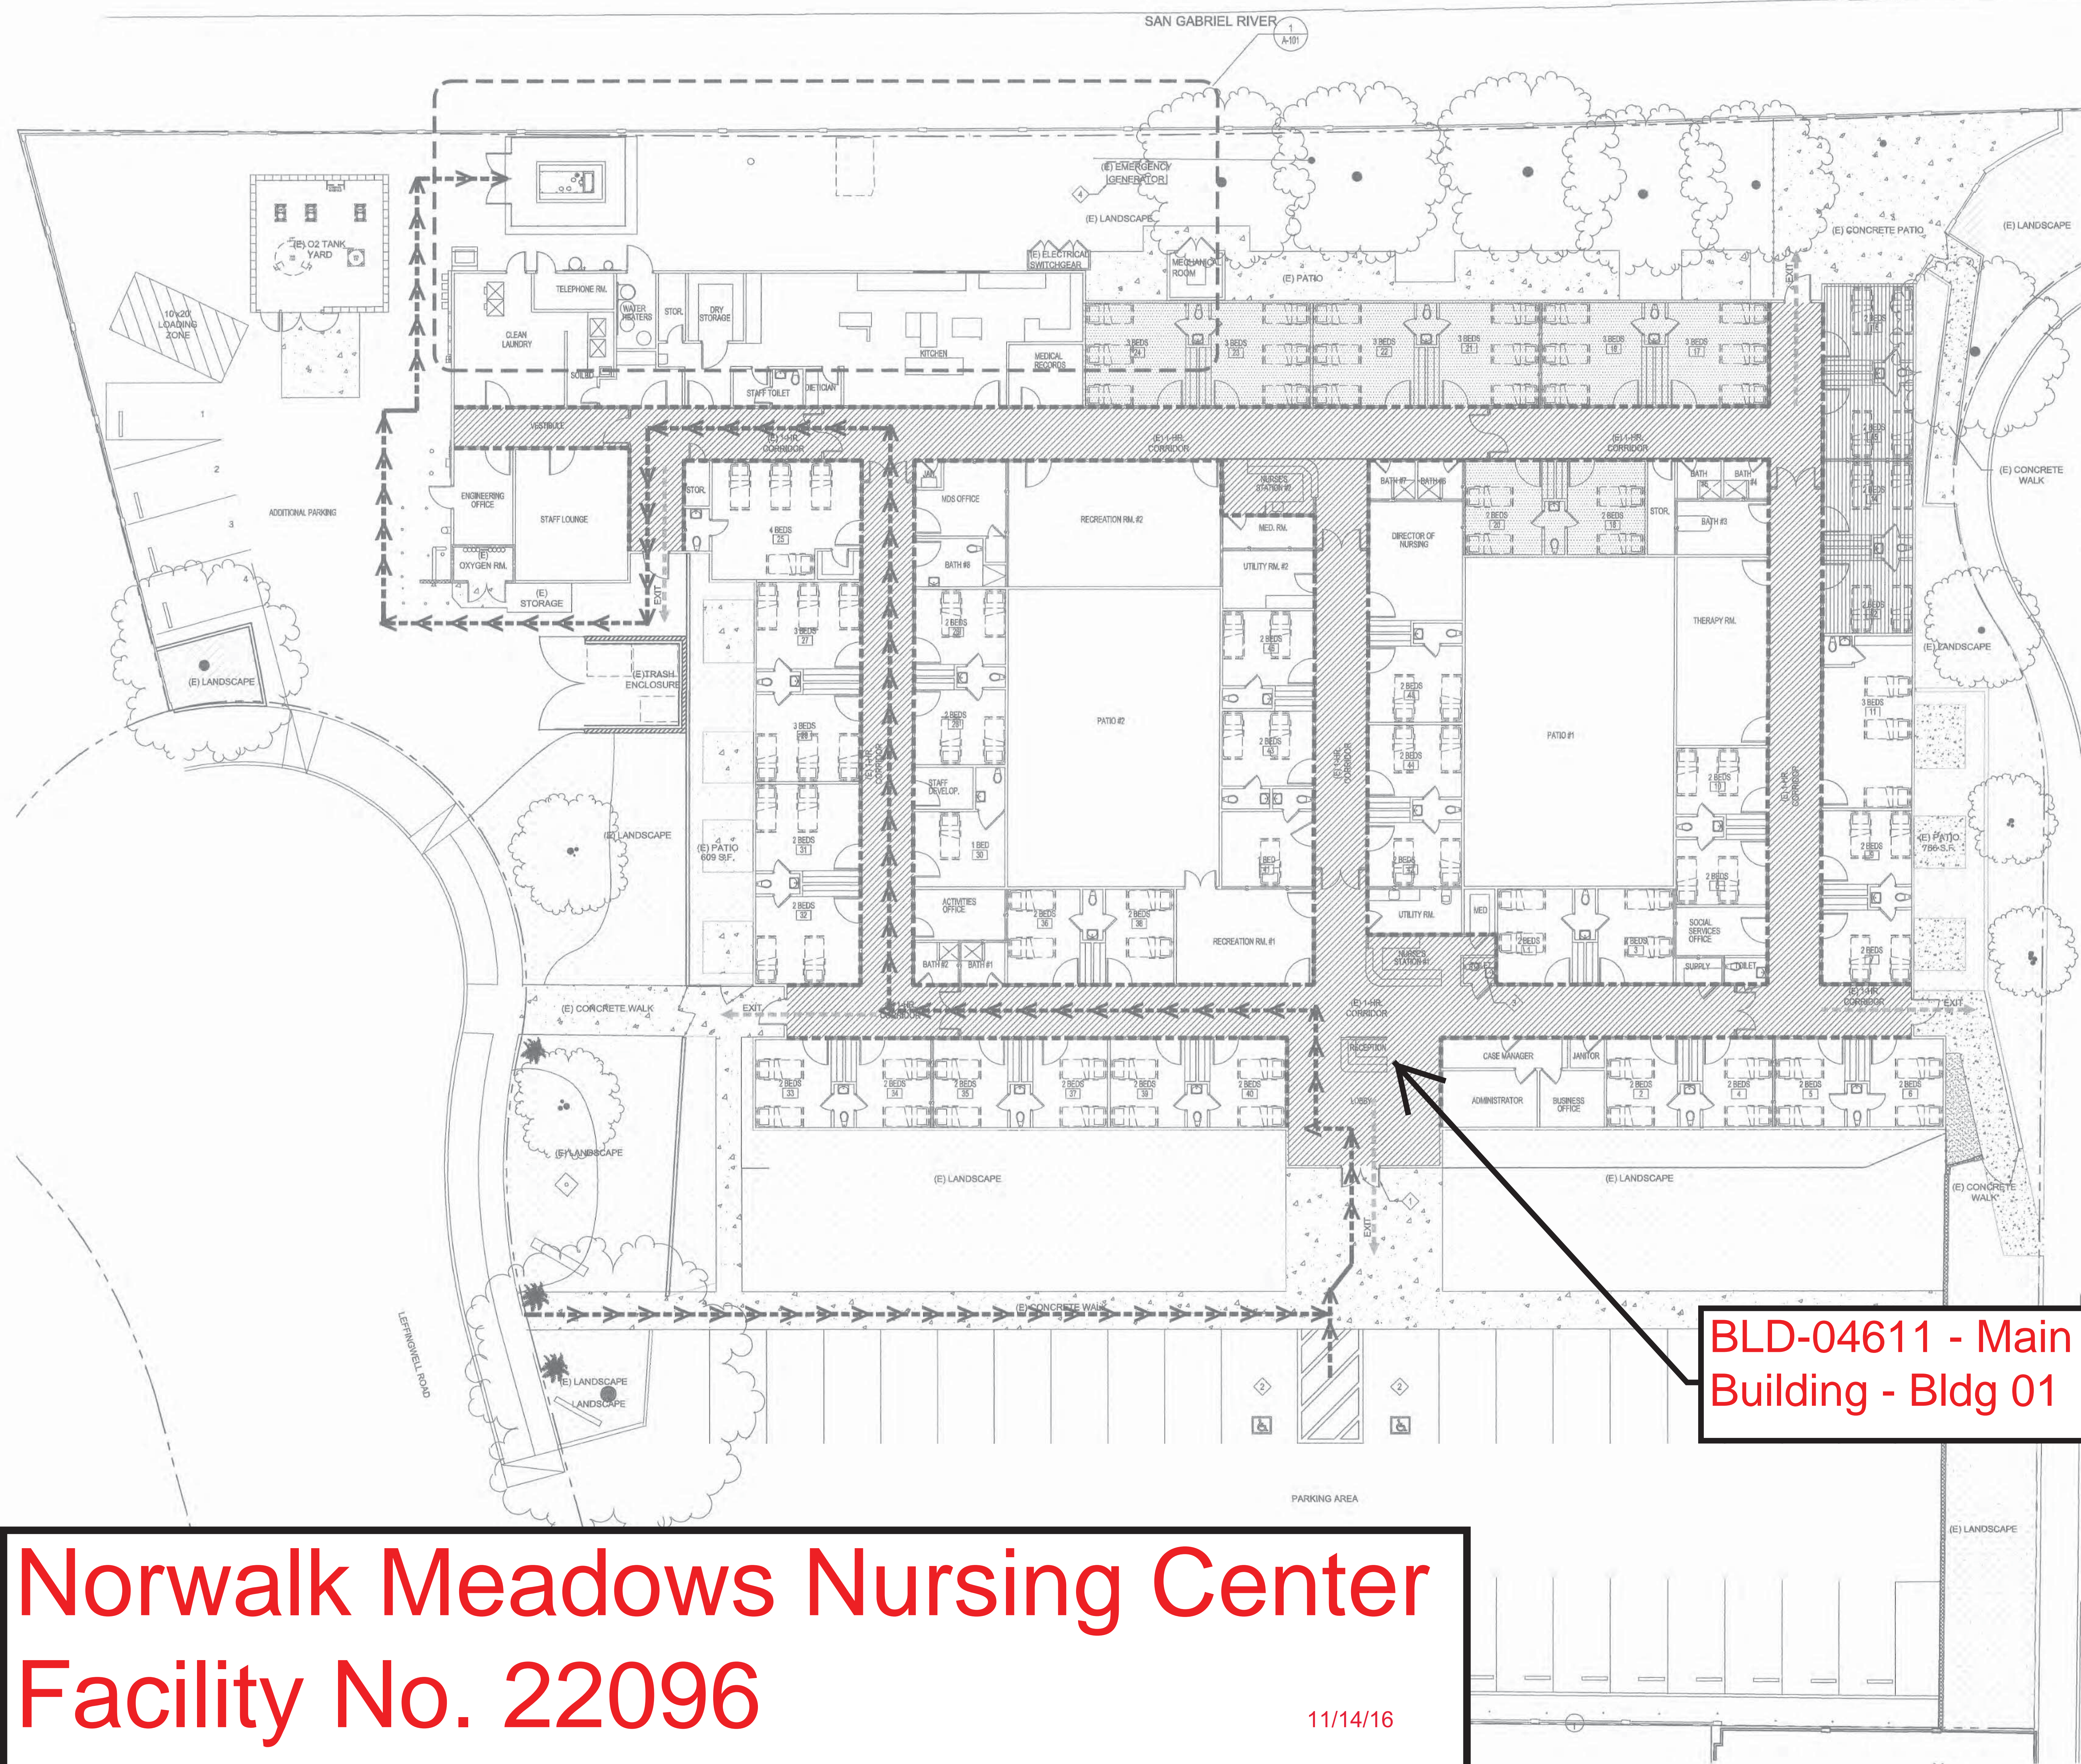

- LEGEND**
- 1-HOUR RATED EXIT CORRIDOR WITH 20-MINUTE RATED DOORS AND 45-MINUTE RATED WINDOWS
 - HANDICAP ACCESSIBLE PATH OF TRAVEL
 - FIRE EXIT
 - AREA OF WORK
 - (E) CONCRETE WALK TO REMAIN
 - (E) LANDSCAPE TO REMAIN
 - 8 BED CONVERSION TO SUB-ACUTE APPROVED UNDER OSHPD # SL111474
 - 22 BED CONVERSION TO SUB-ACUTE APPROVED UNDER OSHPD # SL082316

Norwalk Meadows Nursing Center Facility No. 22096

BLD-04611 - Main Building - Bldg 01

11/14/16

