


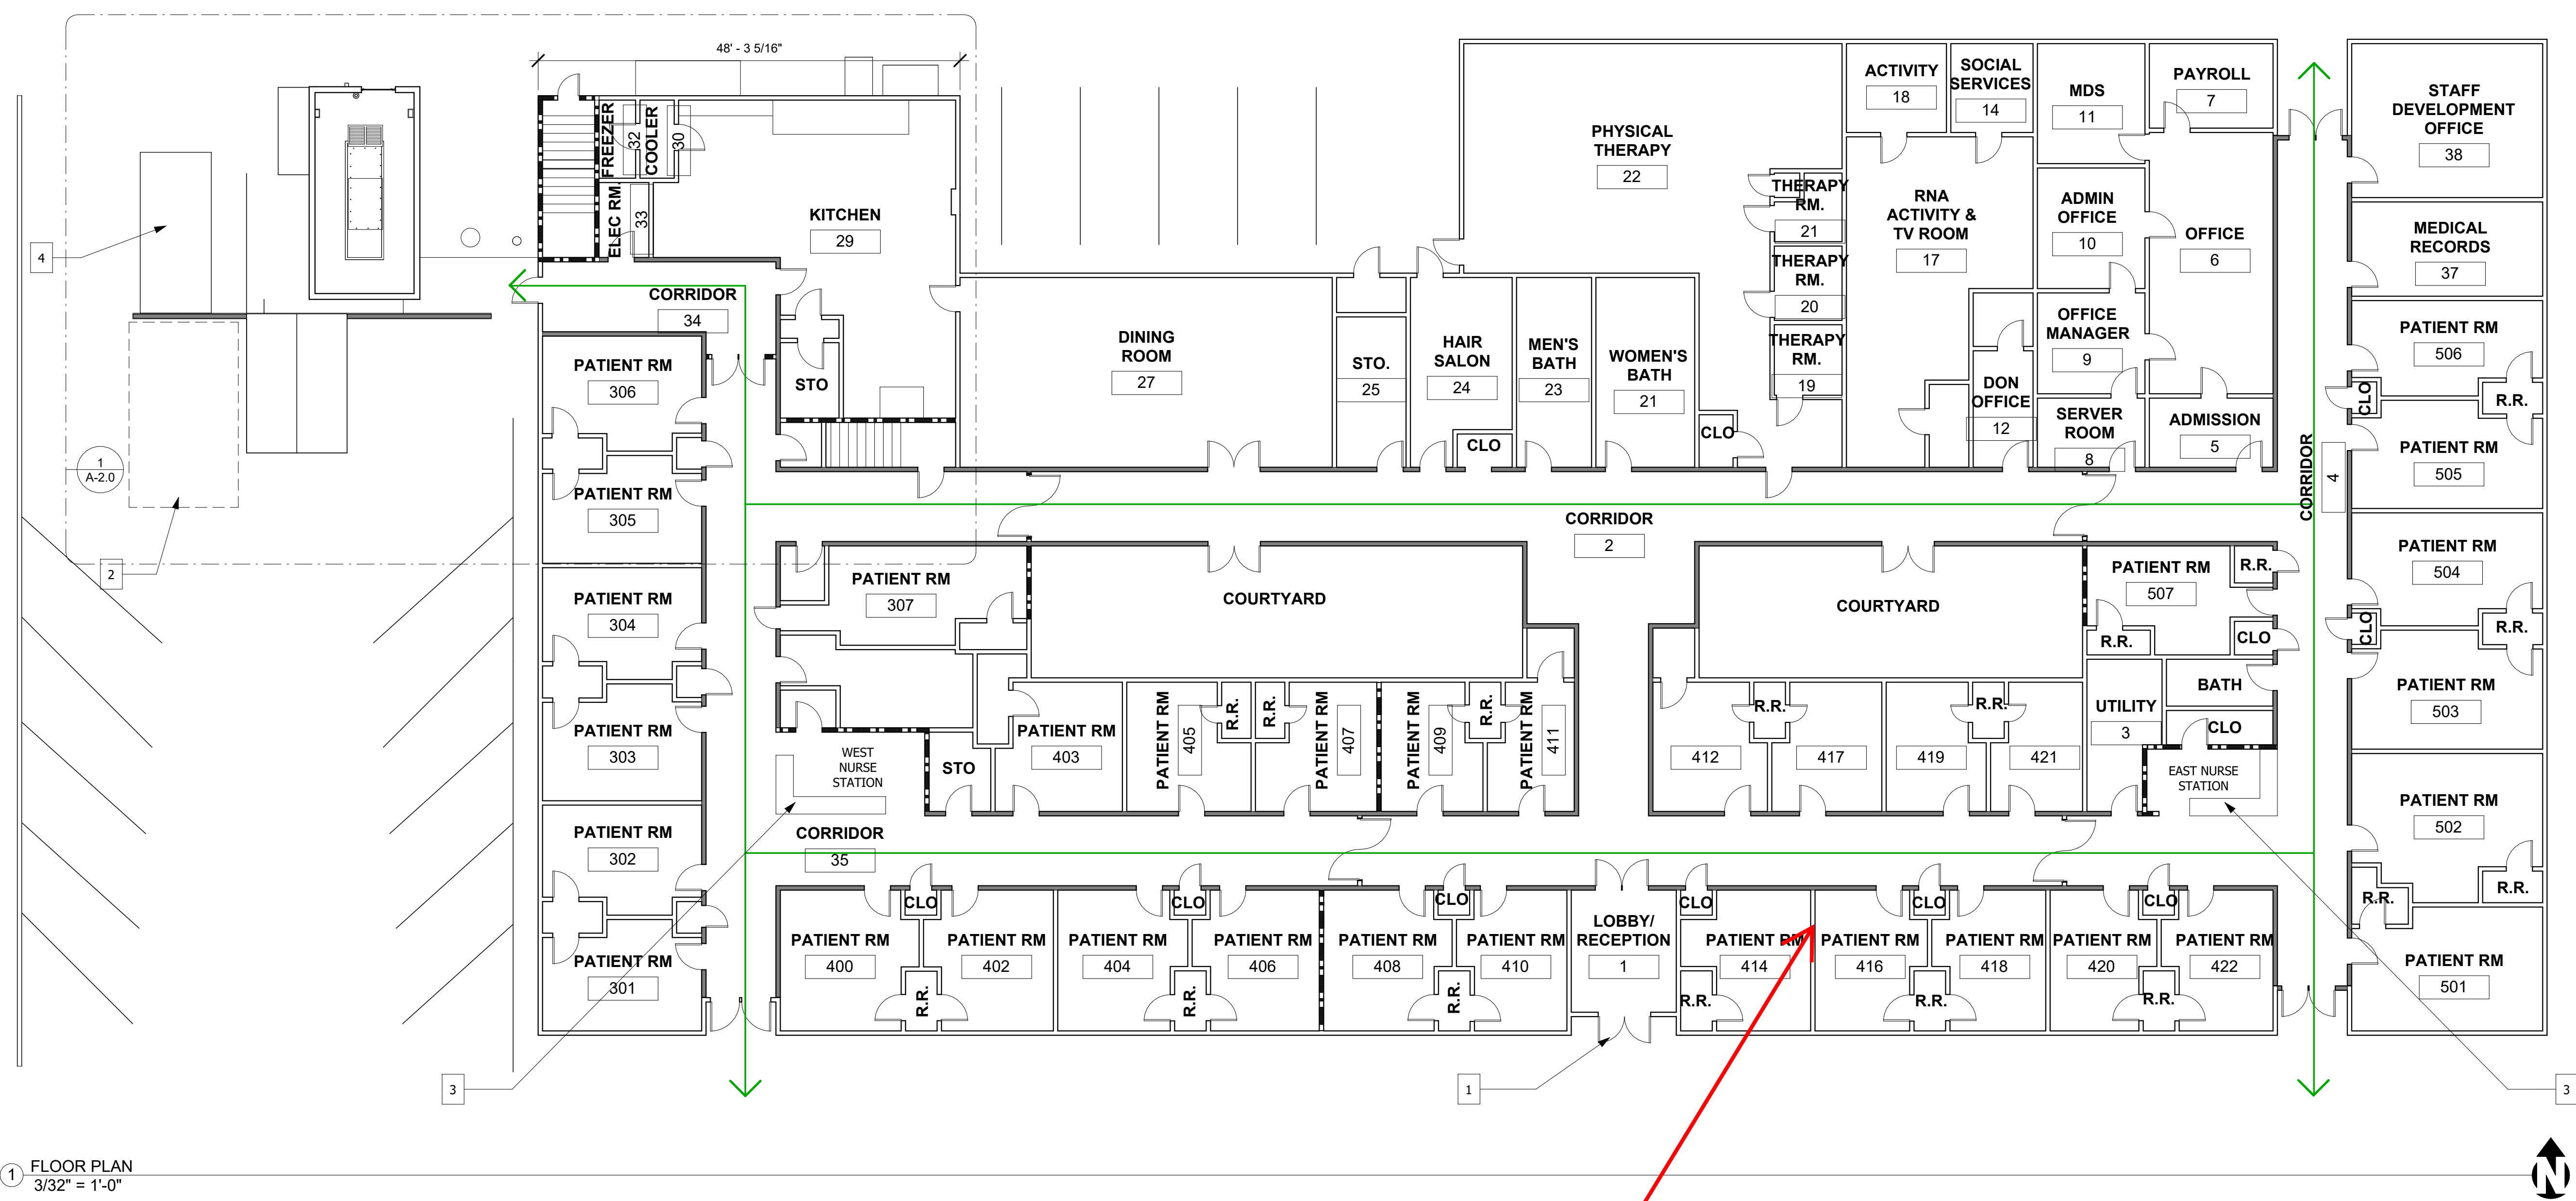

BLD-04670 Main Building - Bldg 01

Alamitos Belmont Health And Rehabilitation
Facility No 22250

12/20/2024

