


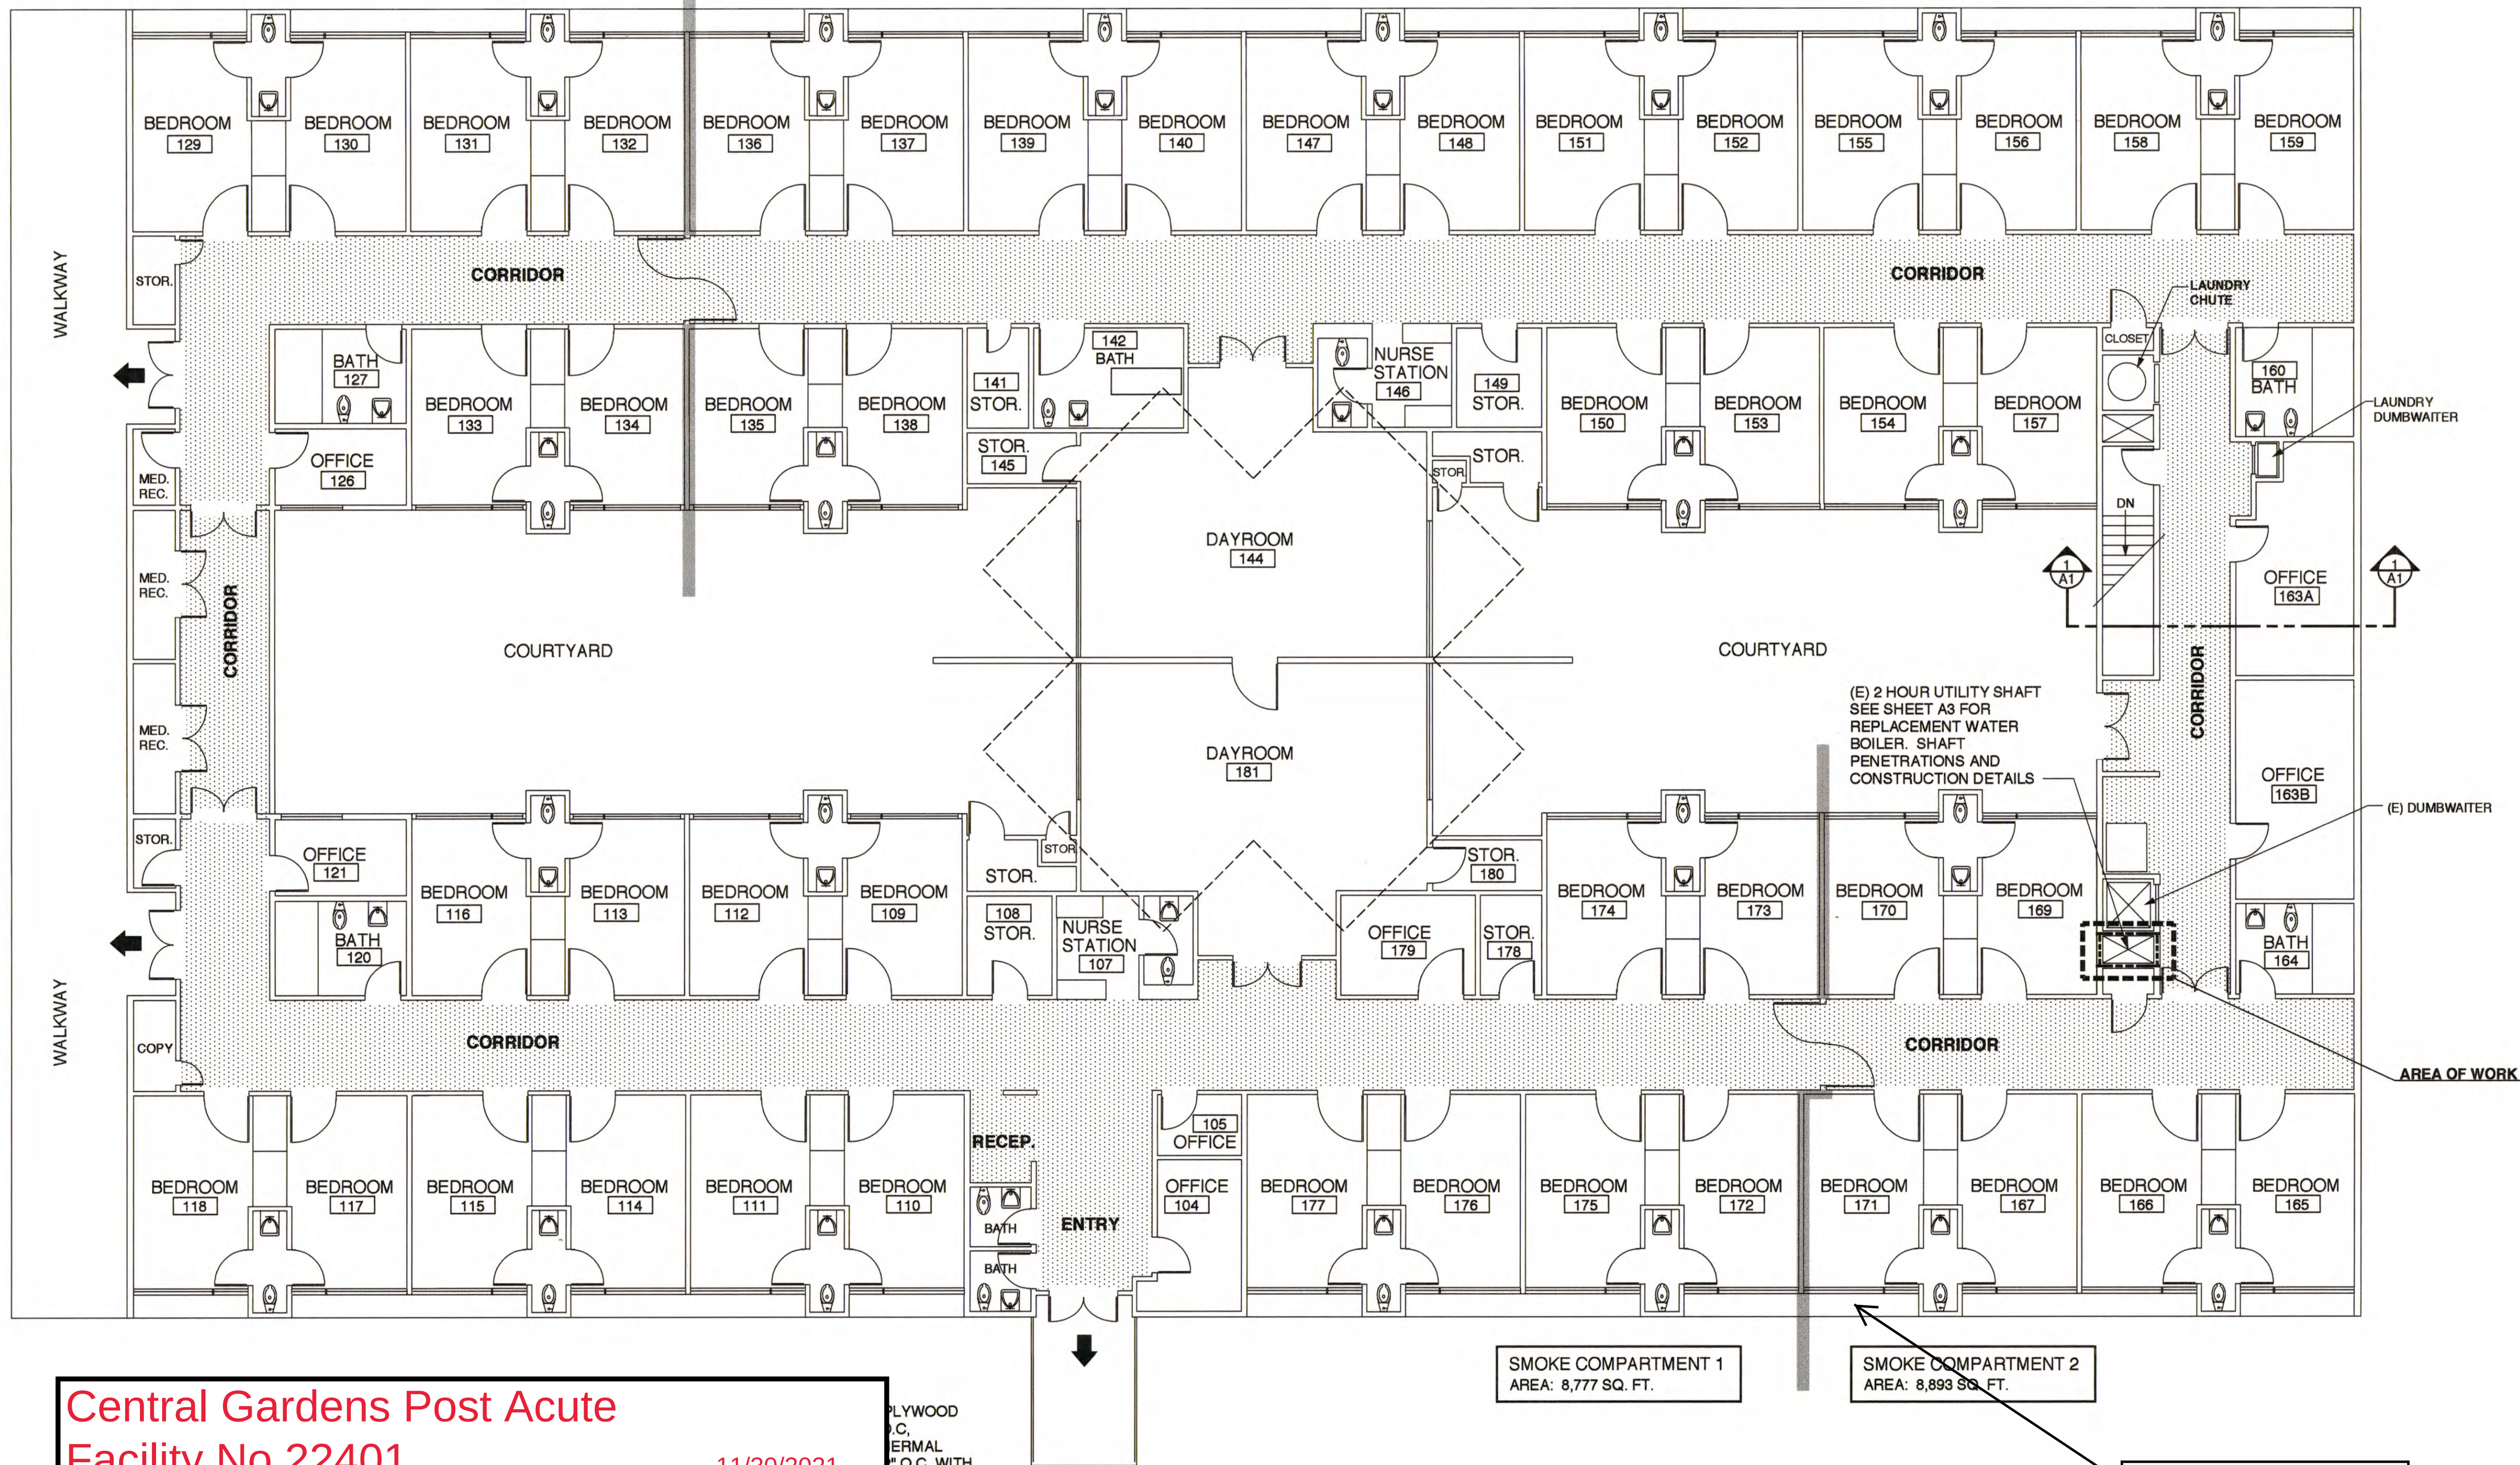

Central Gardens Post Acute
Facility No 22401

BLD-04729 - Main
Building - Bldg 01