


BLD-04735 Main Building
- Bldg 01

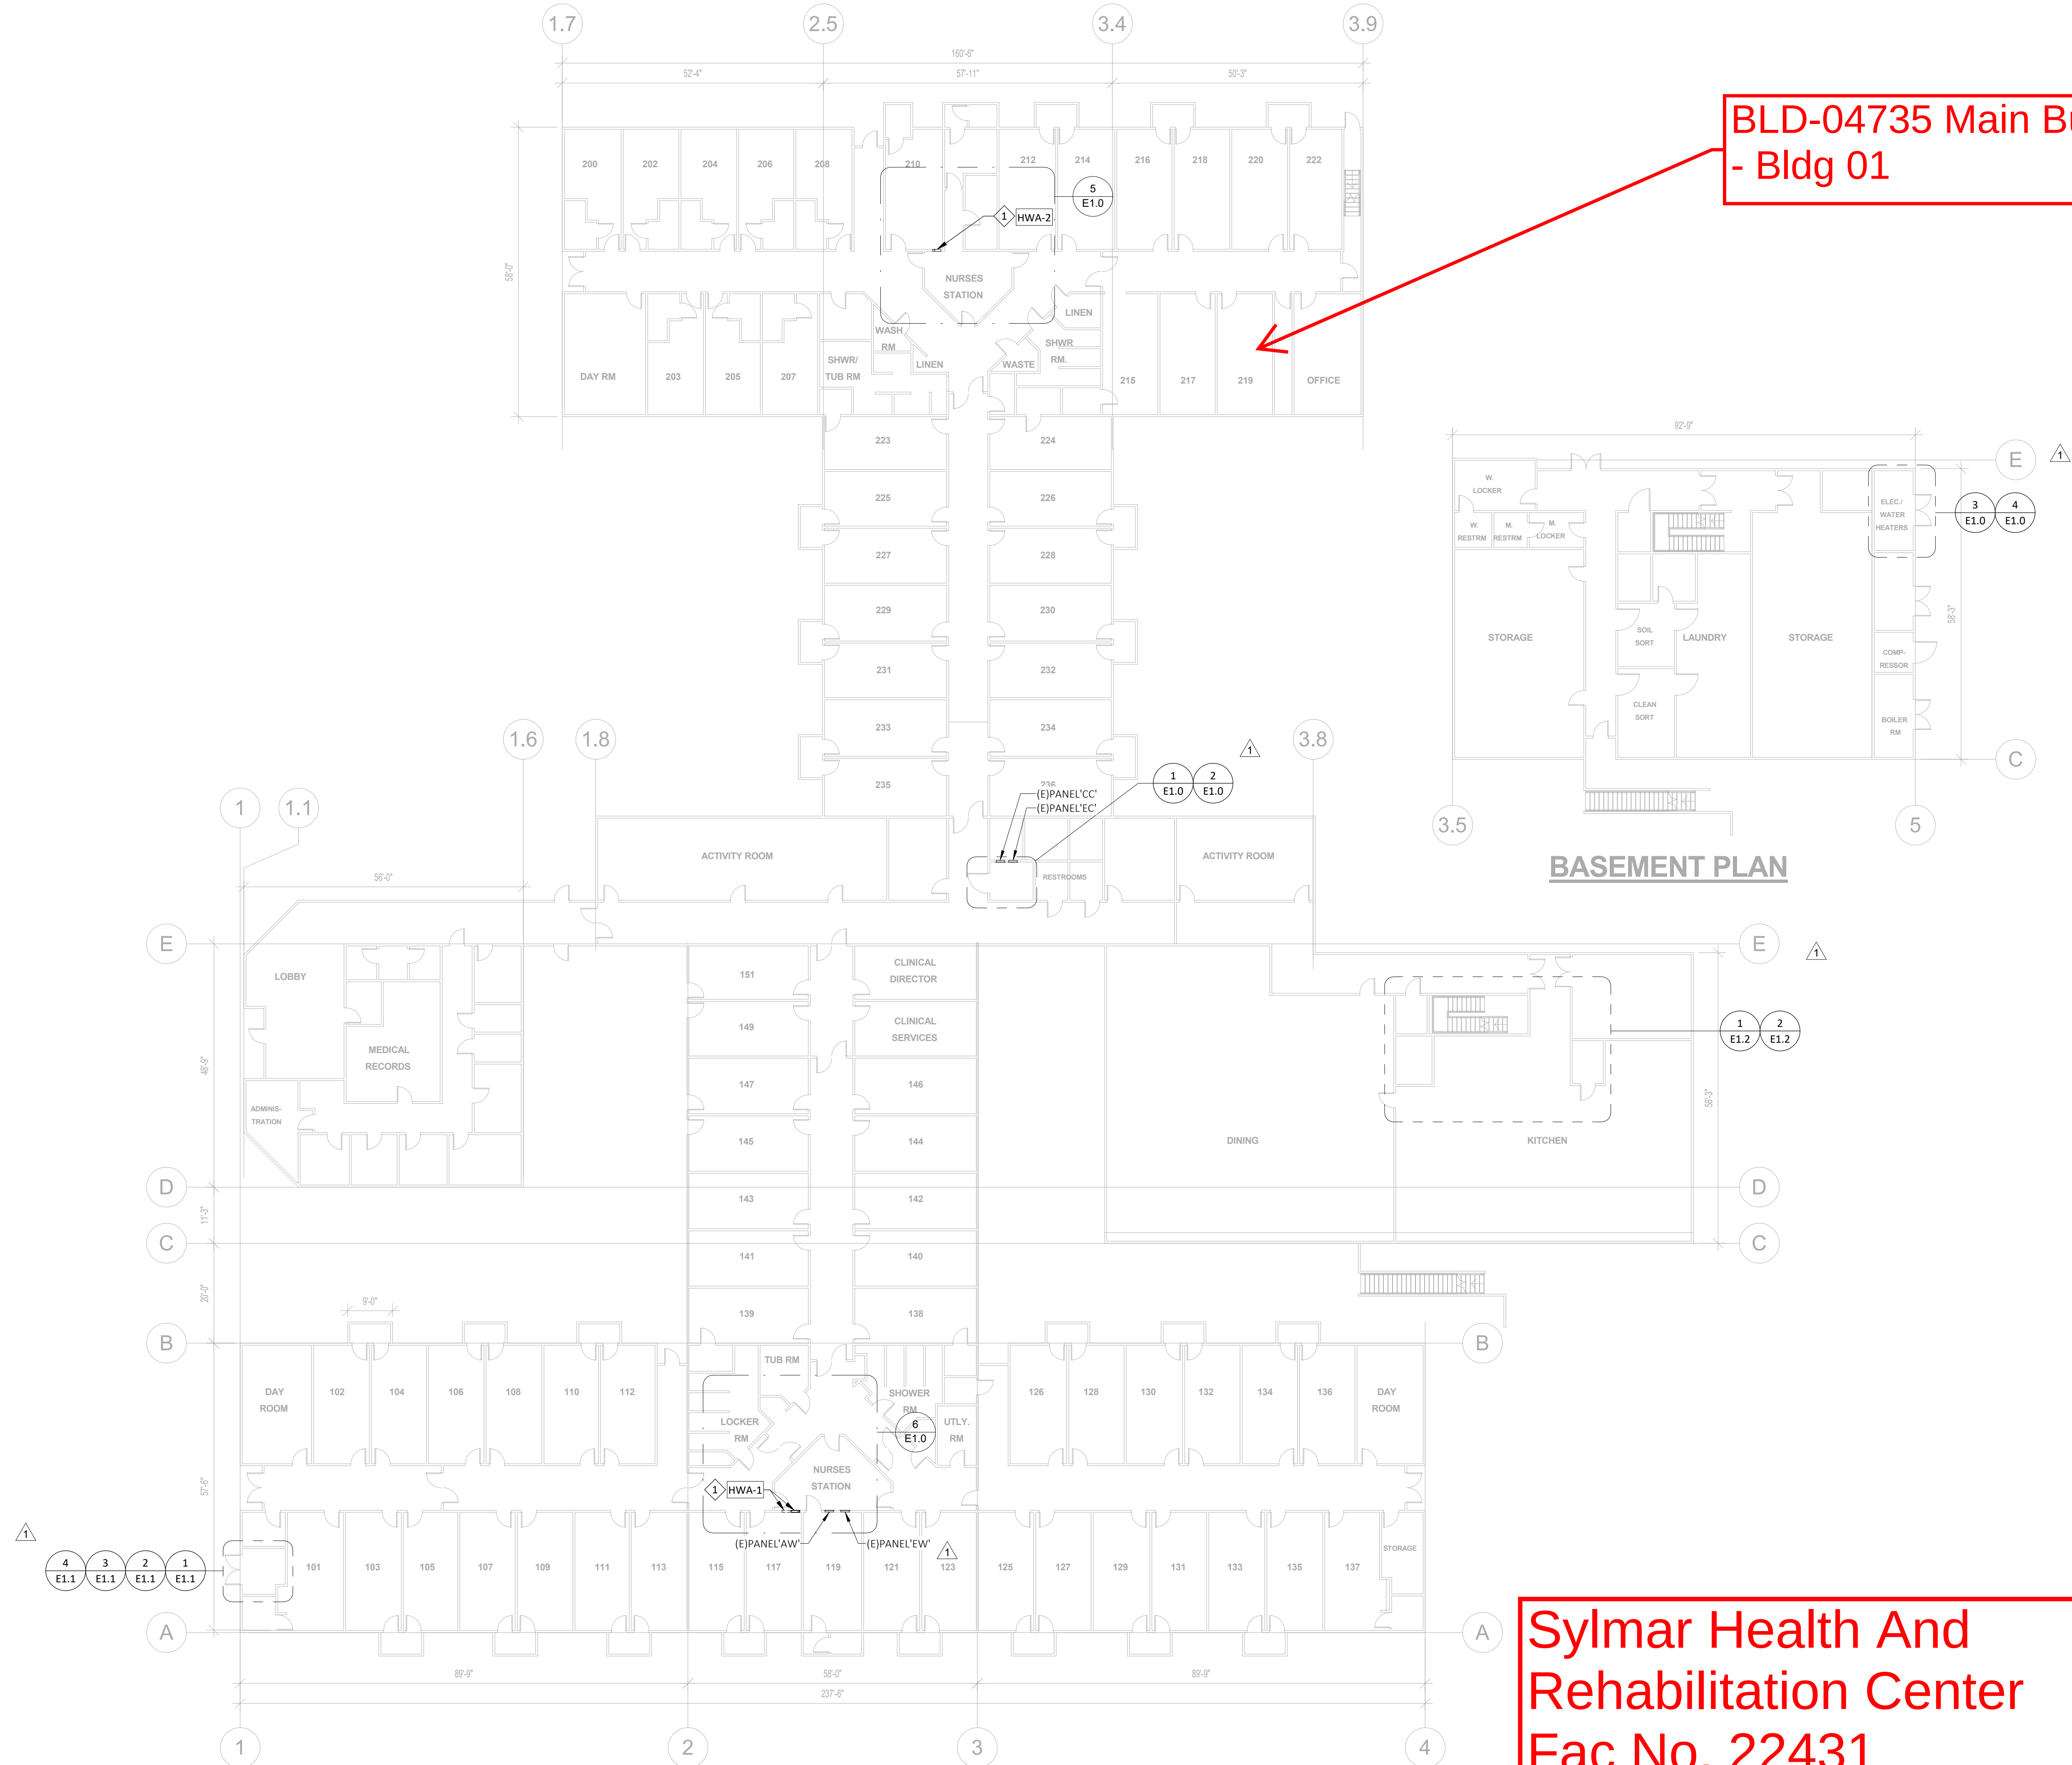

BASEMENT PLAN

1 ELECTRICAL - OVERALL FLOOR PLAN
1/16" = 1'-0"

Sylmar Health And
Rehabilitation Center
Fac No. 22431
4/14/2025