


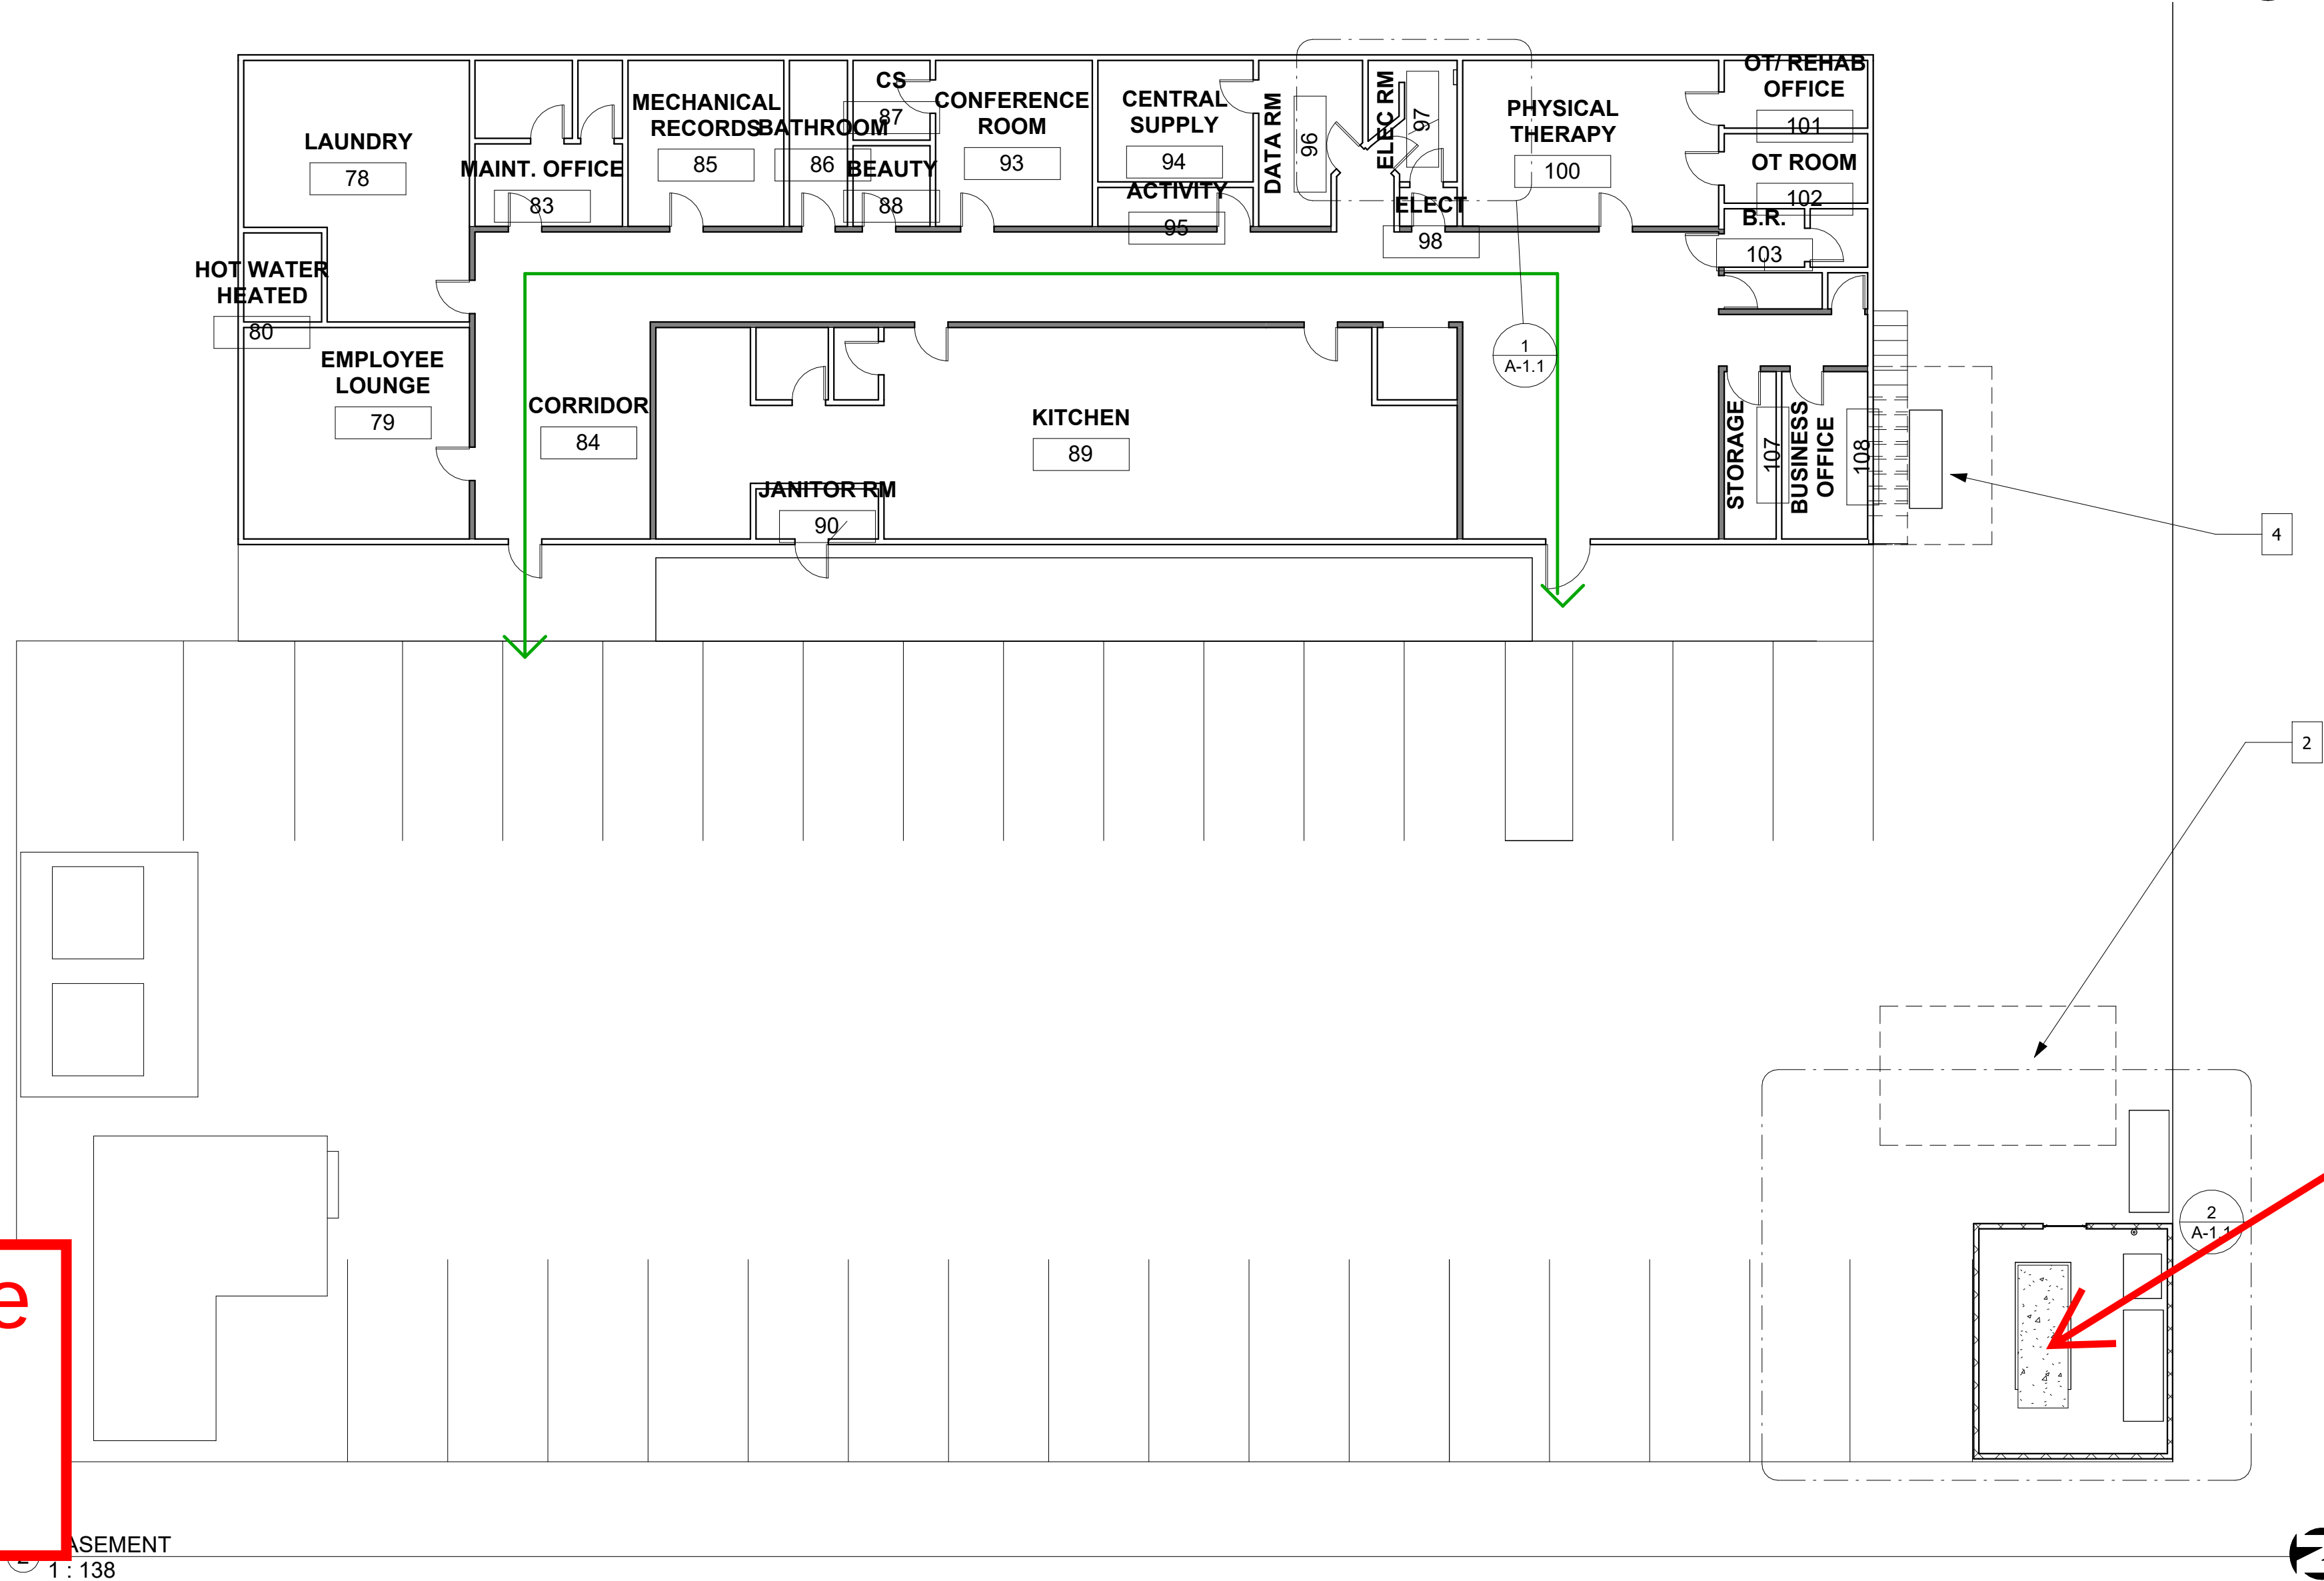

BLD-04758 Main
Building - Bldg 01



BLD-07373
Emergency
Generator Yard -
Bldg 02

Golden Hill Post Acute
Facility No. 22524
5/5/2025