

LEGEND:
 1 HOUR RATED FIRE PARTITION
 1 HOUR RATED SMOKE BARRIER
 ACCESSIBLE PATH OF TRAVEL

CORRIDOR WALLS
 - - - - -
 - - - - -

The Redwoods Post-Acute Facility No. 22566


11/14/18

AREA OF WORK, SEE PARTIAL PLAN 1/A-1.0

(E) 1-HOUR SMOKE BARRIER WALL

ACCESSIBLE PATH OF TRAVEL/
 MEANS OF EGRESS, TYP.

(E) ACCESSIBLE ENTRANCE

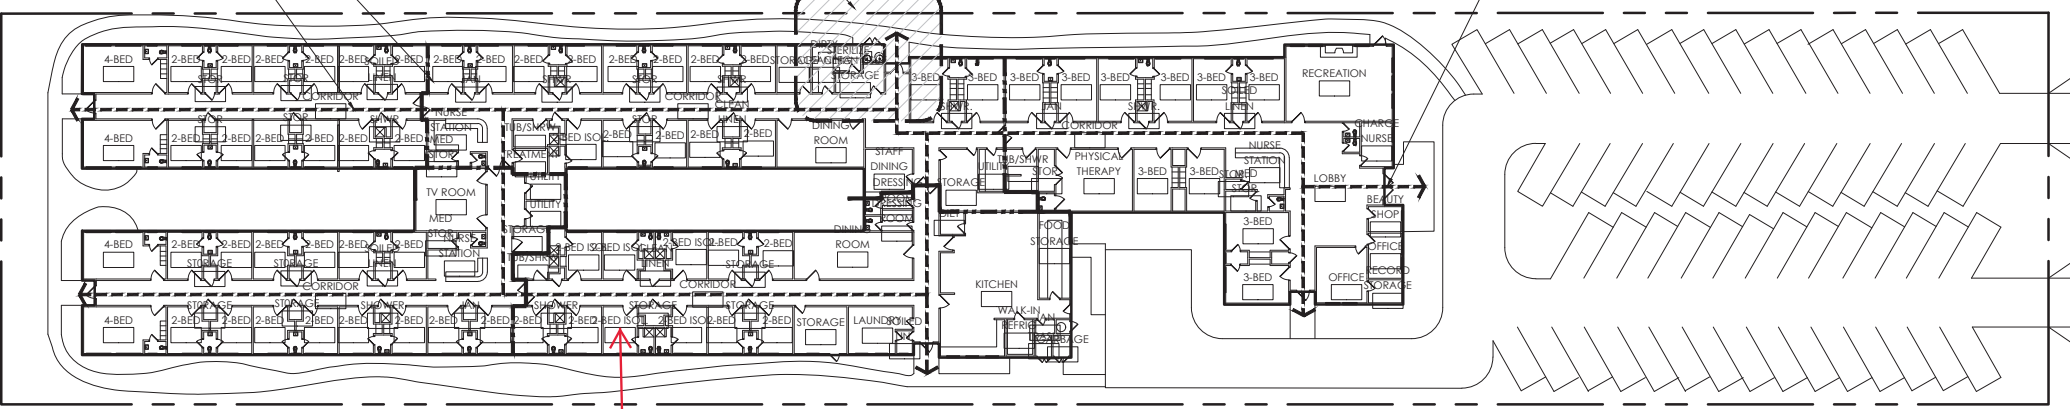

BLD-04777 - Main Building - Bldg 01

