


E. 126th ST.

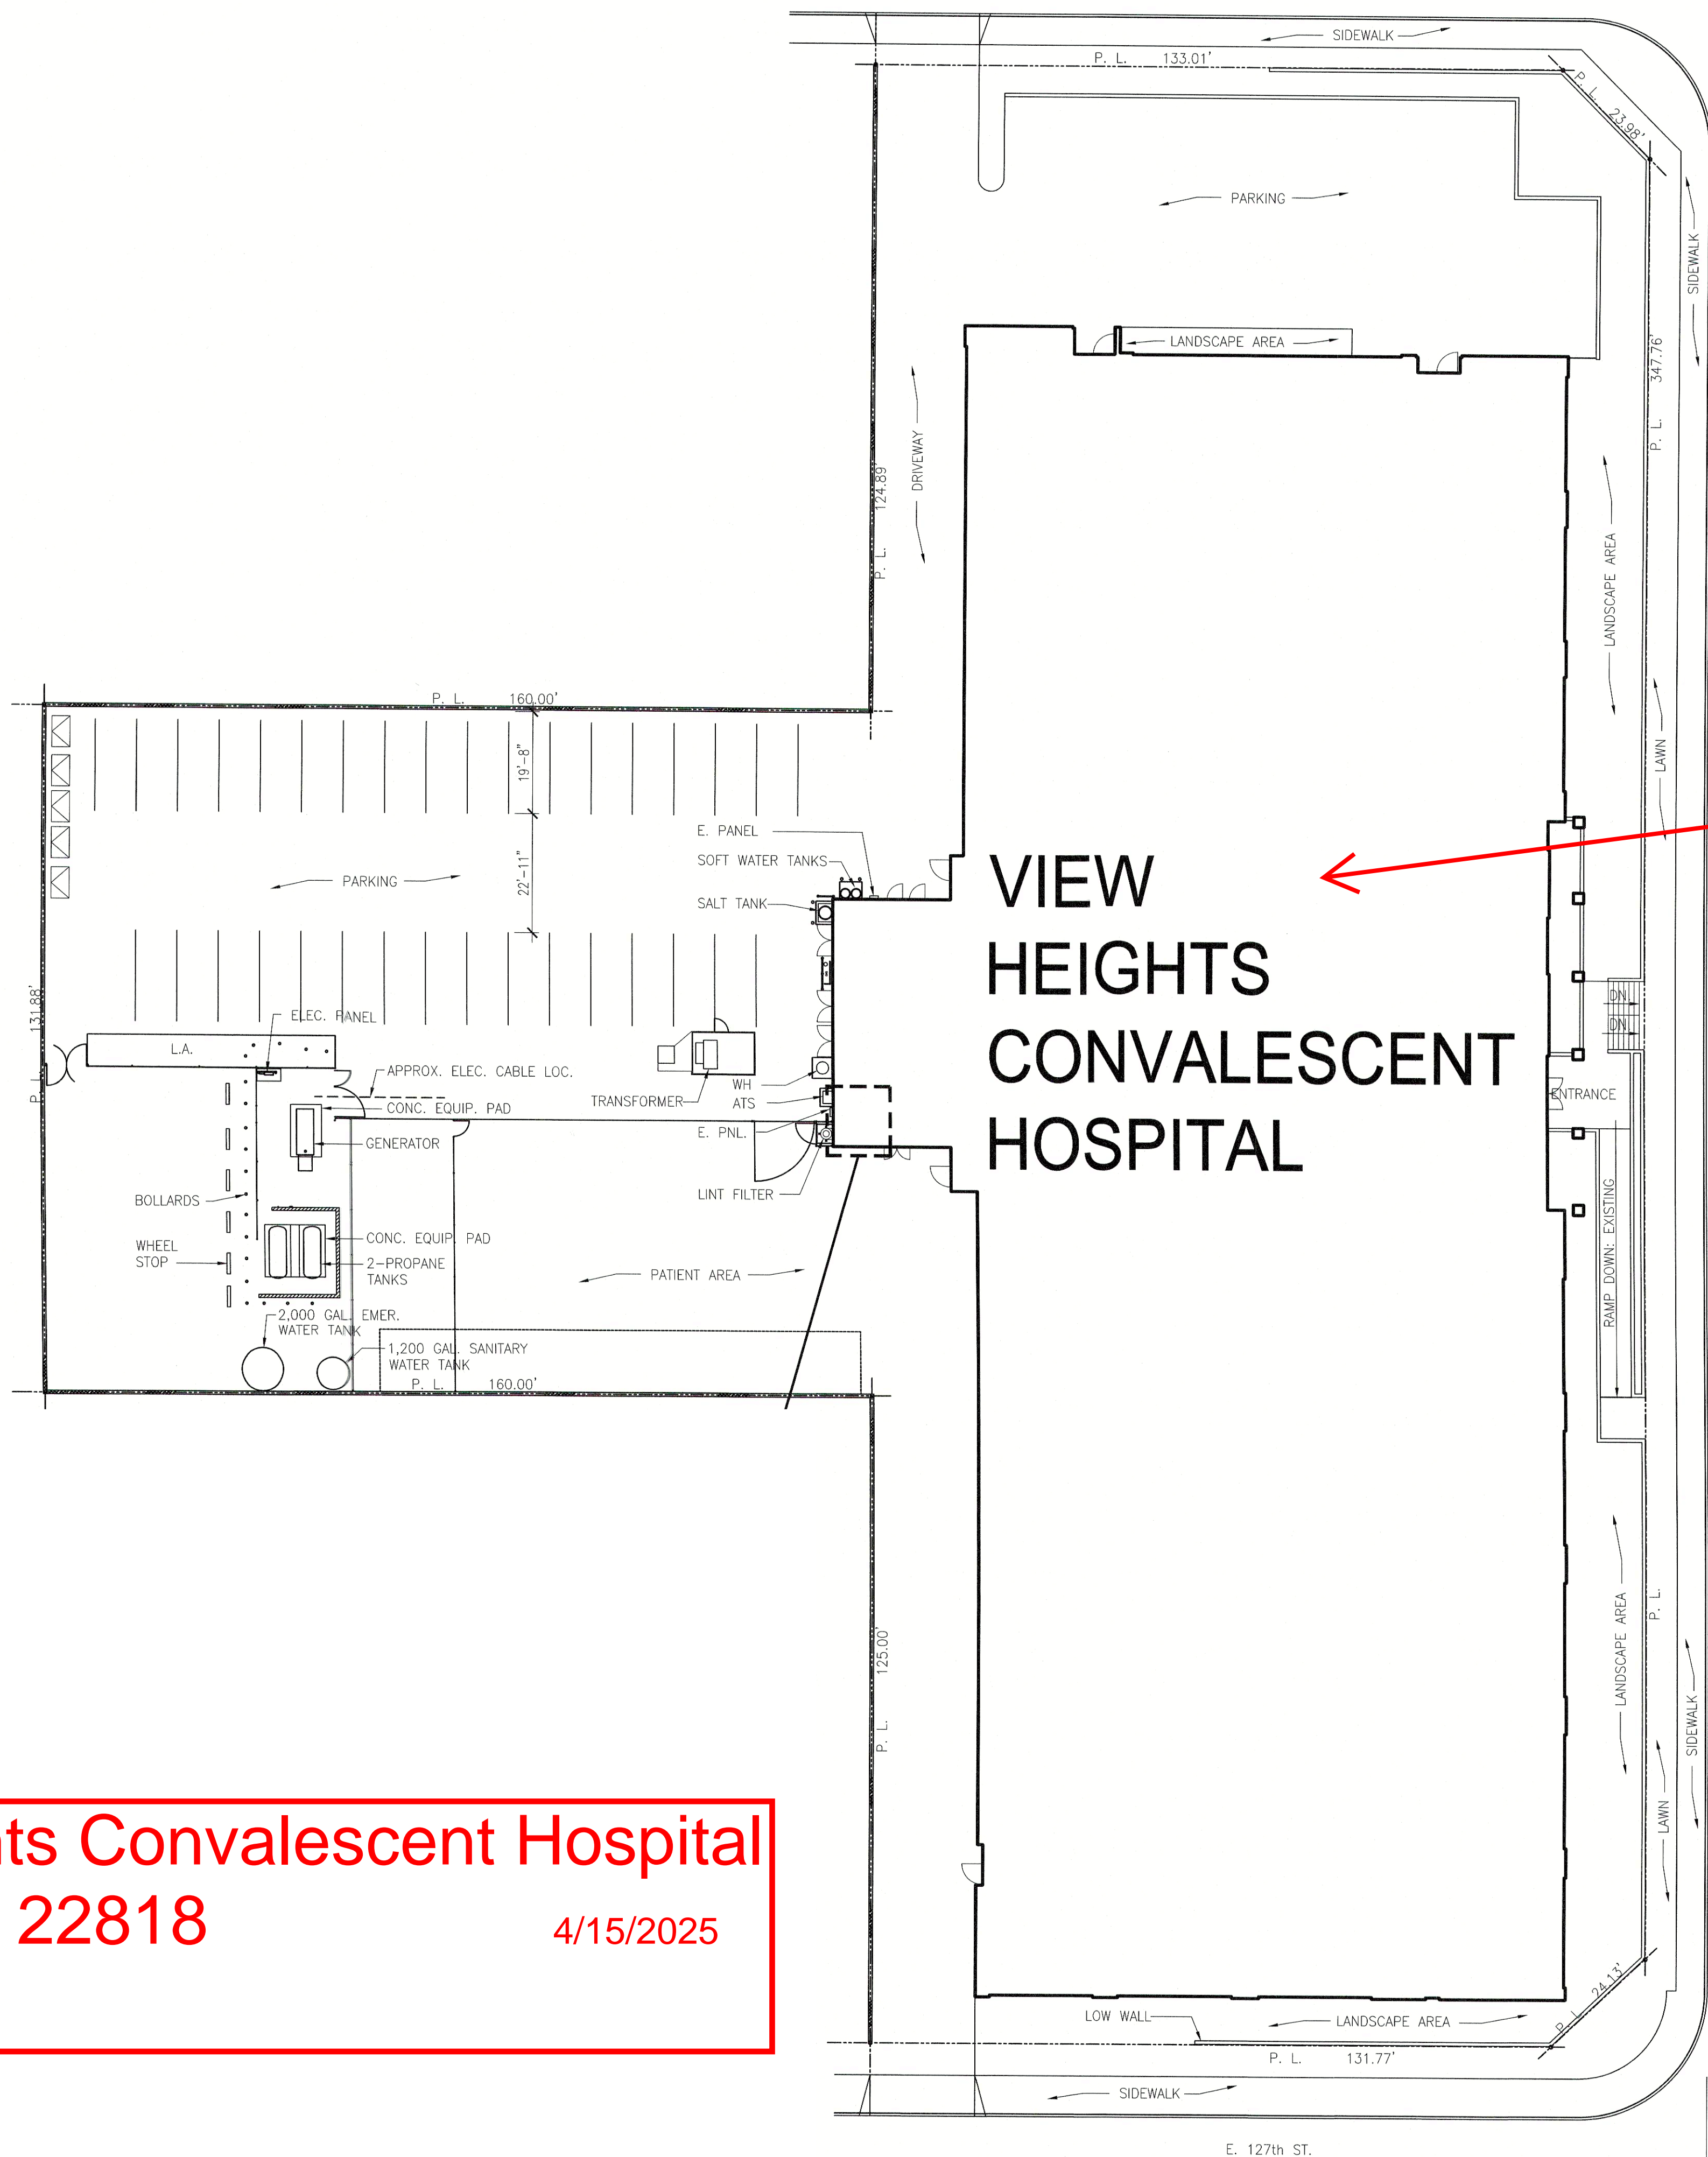

BLD-04866 Main Building - Bldg 01

VIEW
HEIGHTS
CONVALESCENT
HOSPITAL

View Heights Convalescent Hospital
Facility No. 22818
4/15/2025

SITE PLAN

1" = 20'-0"

