


BLD-04906 Main
Building - Bldg 01

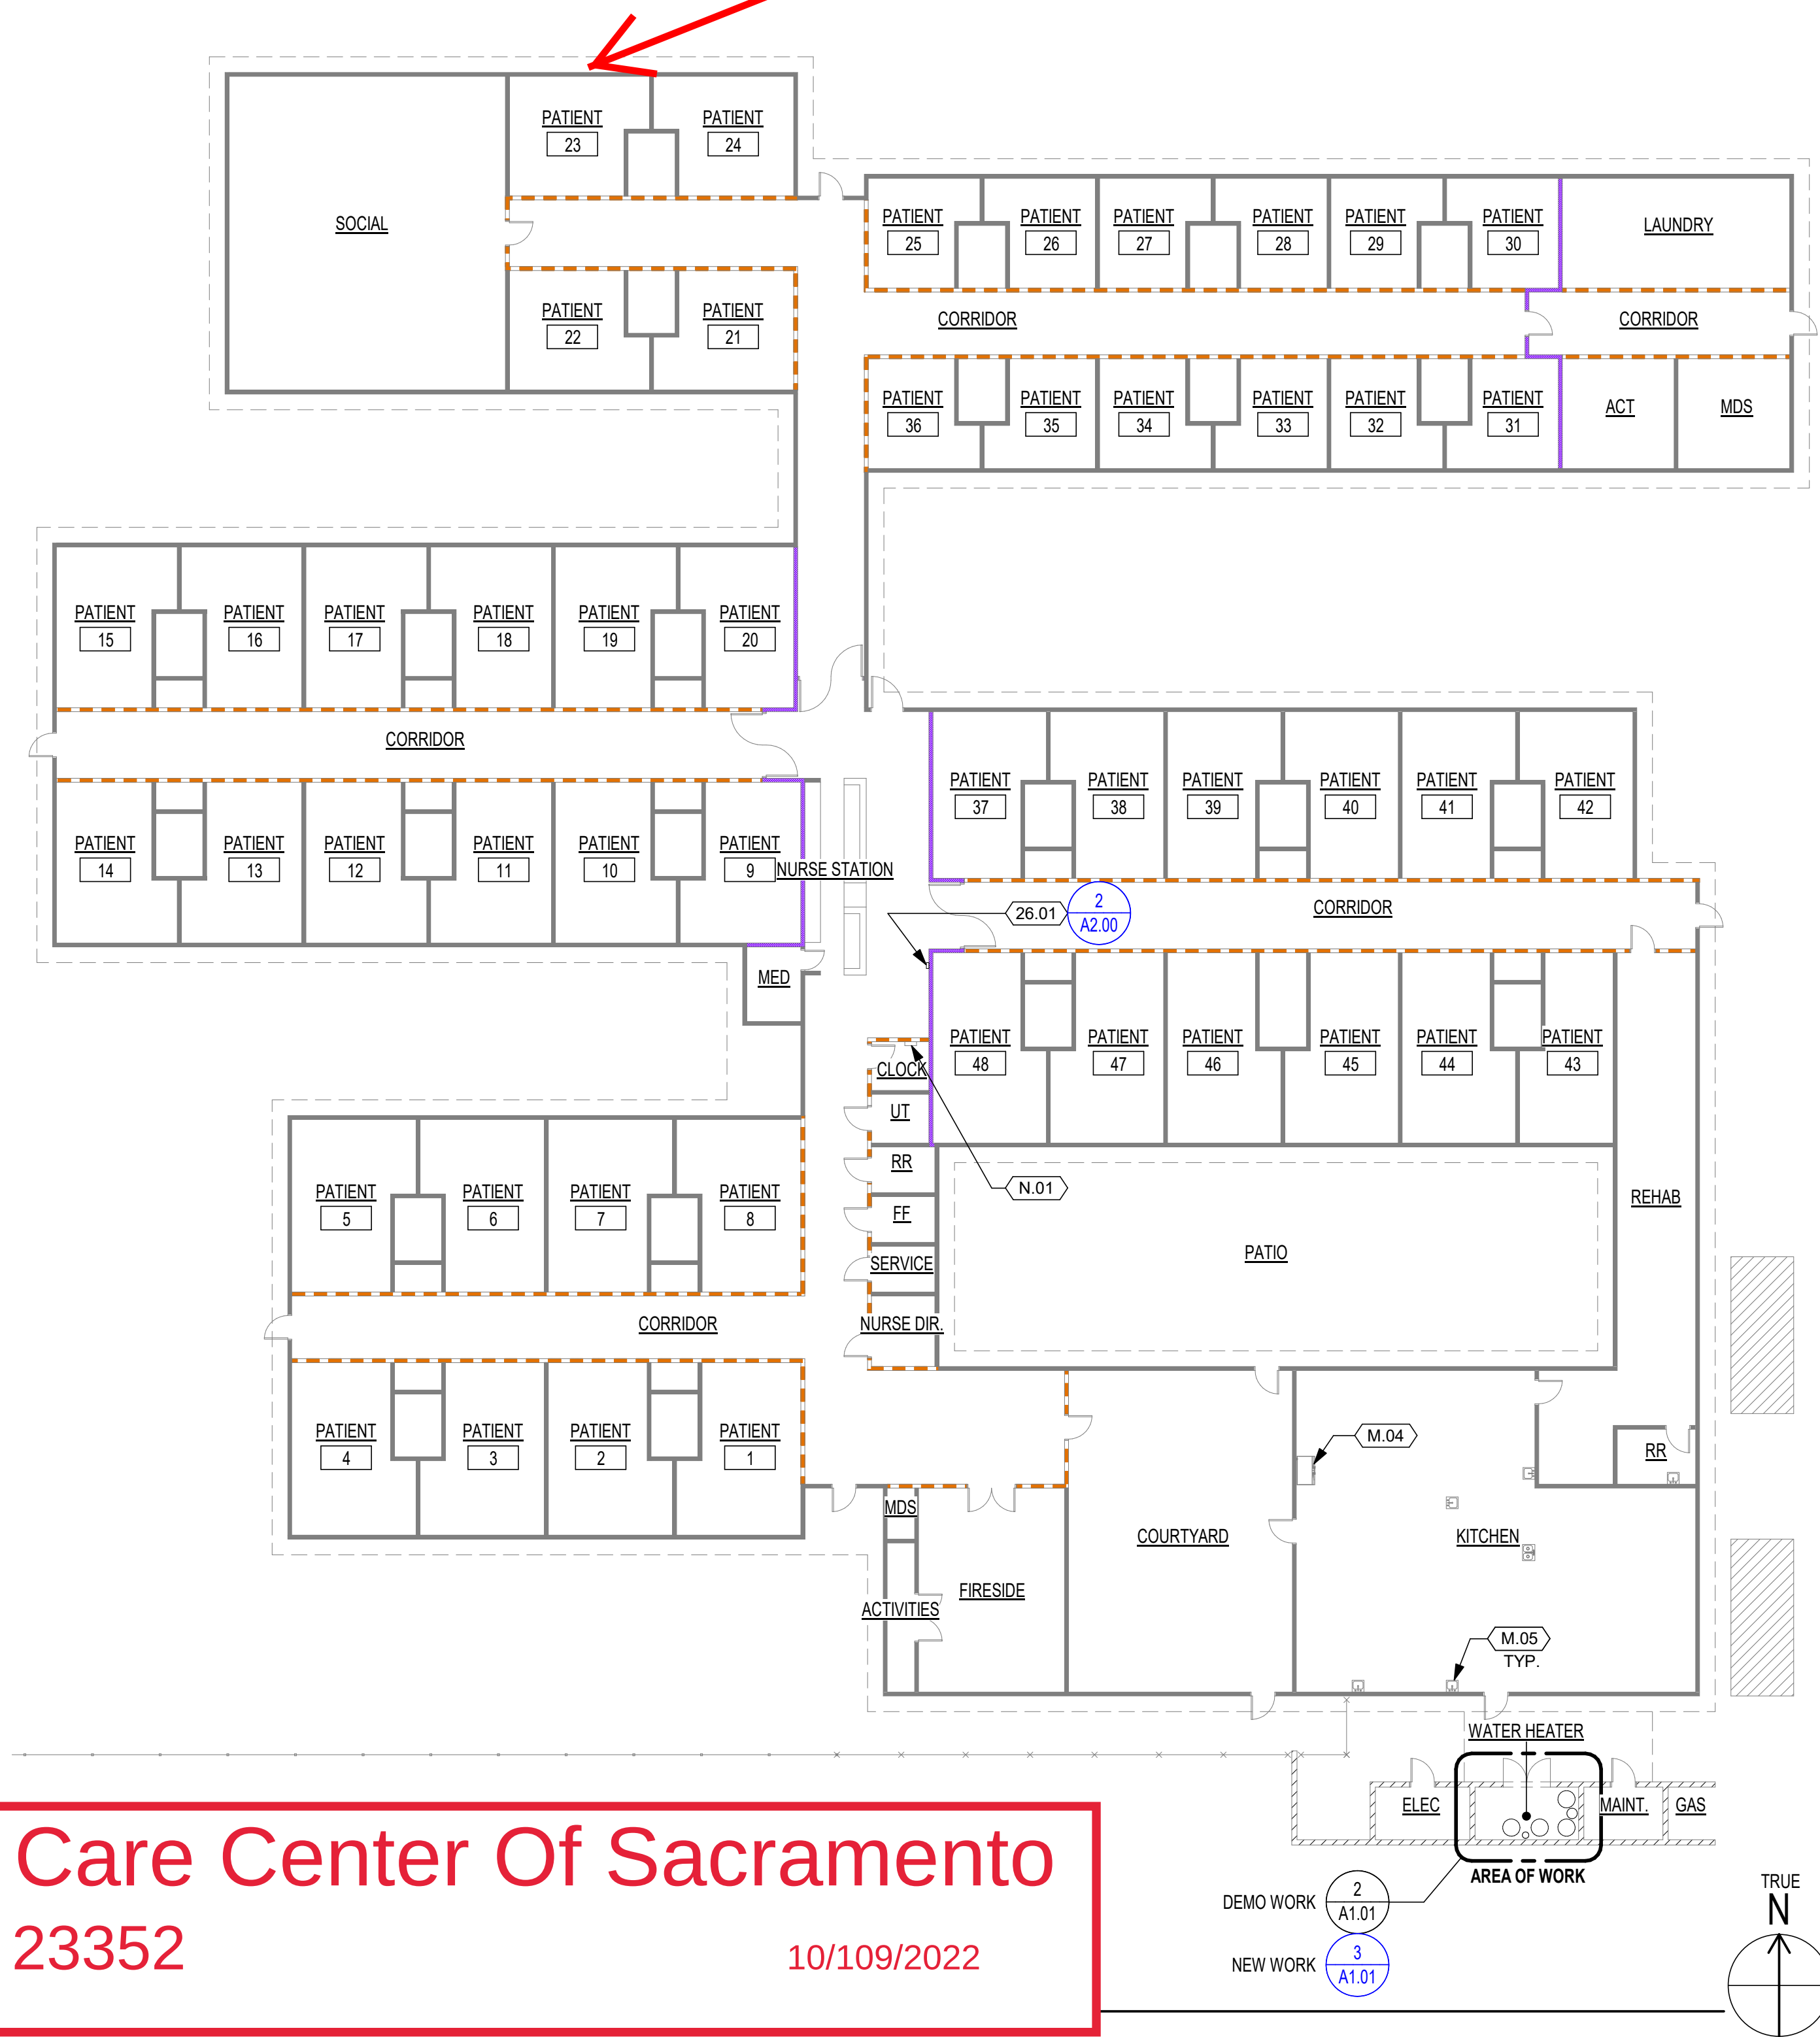

Windsor Care Center Of Sacramento
Facility No. 23352
10/109/2022