


BLD-04965 Main
Building - Bldg 01

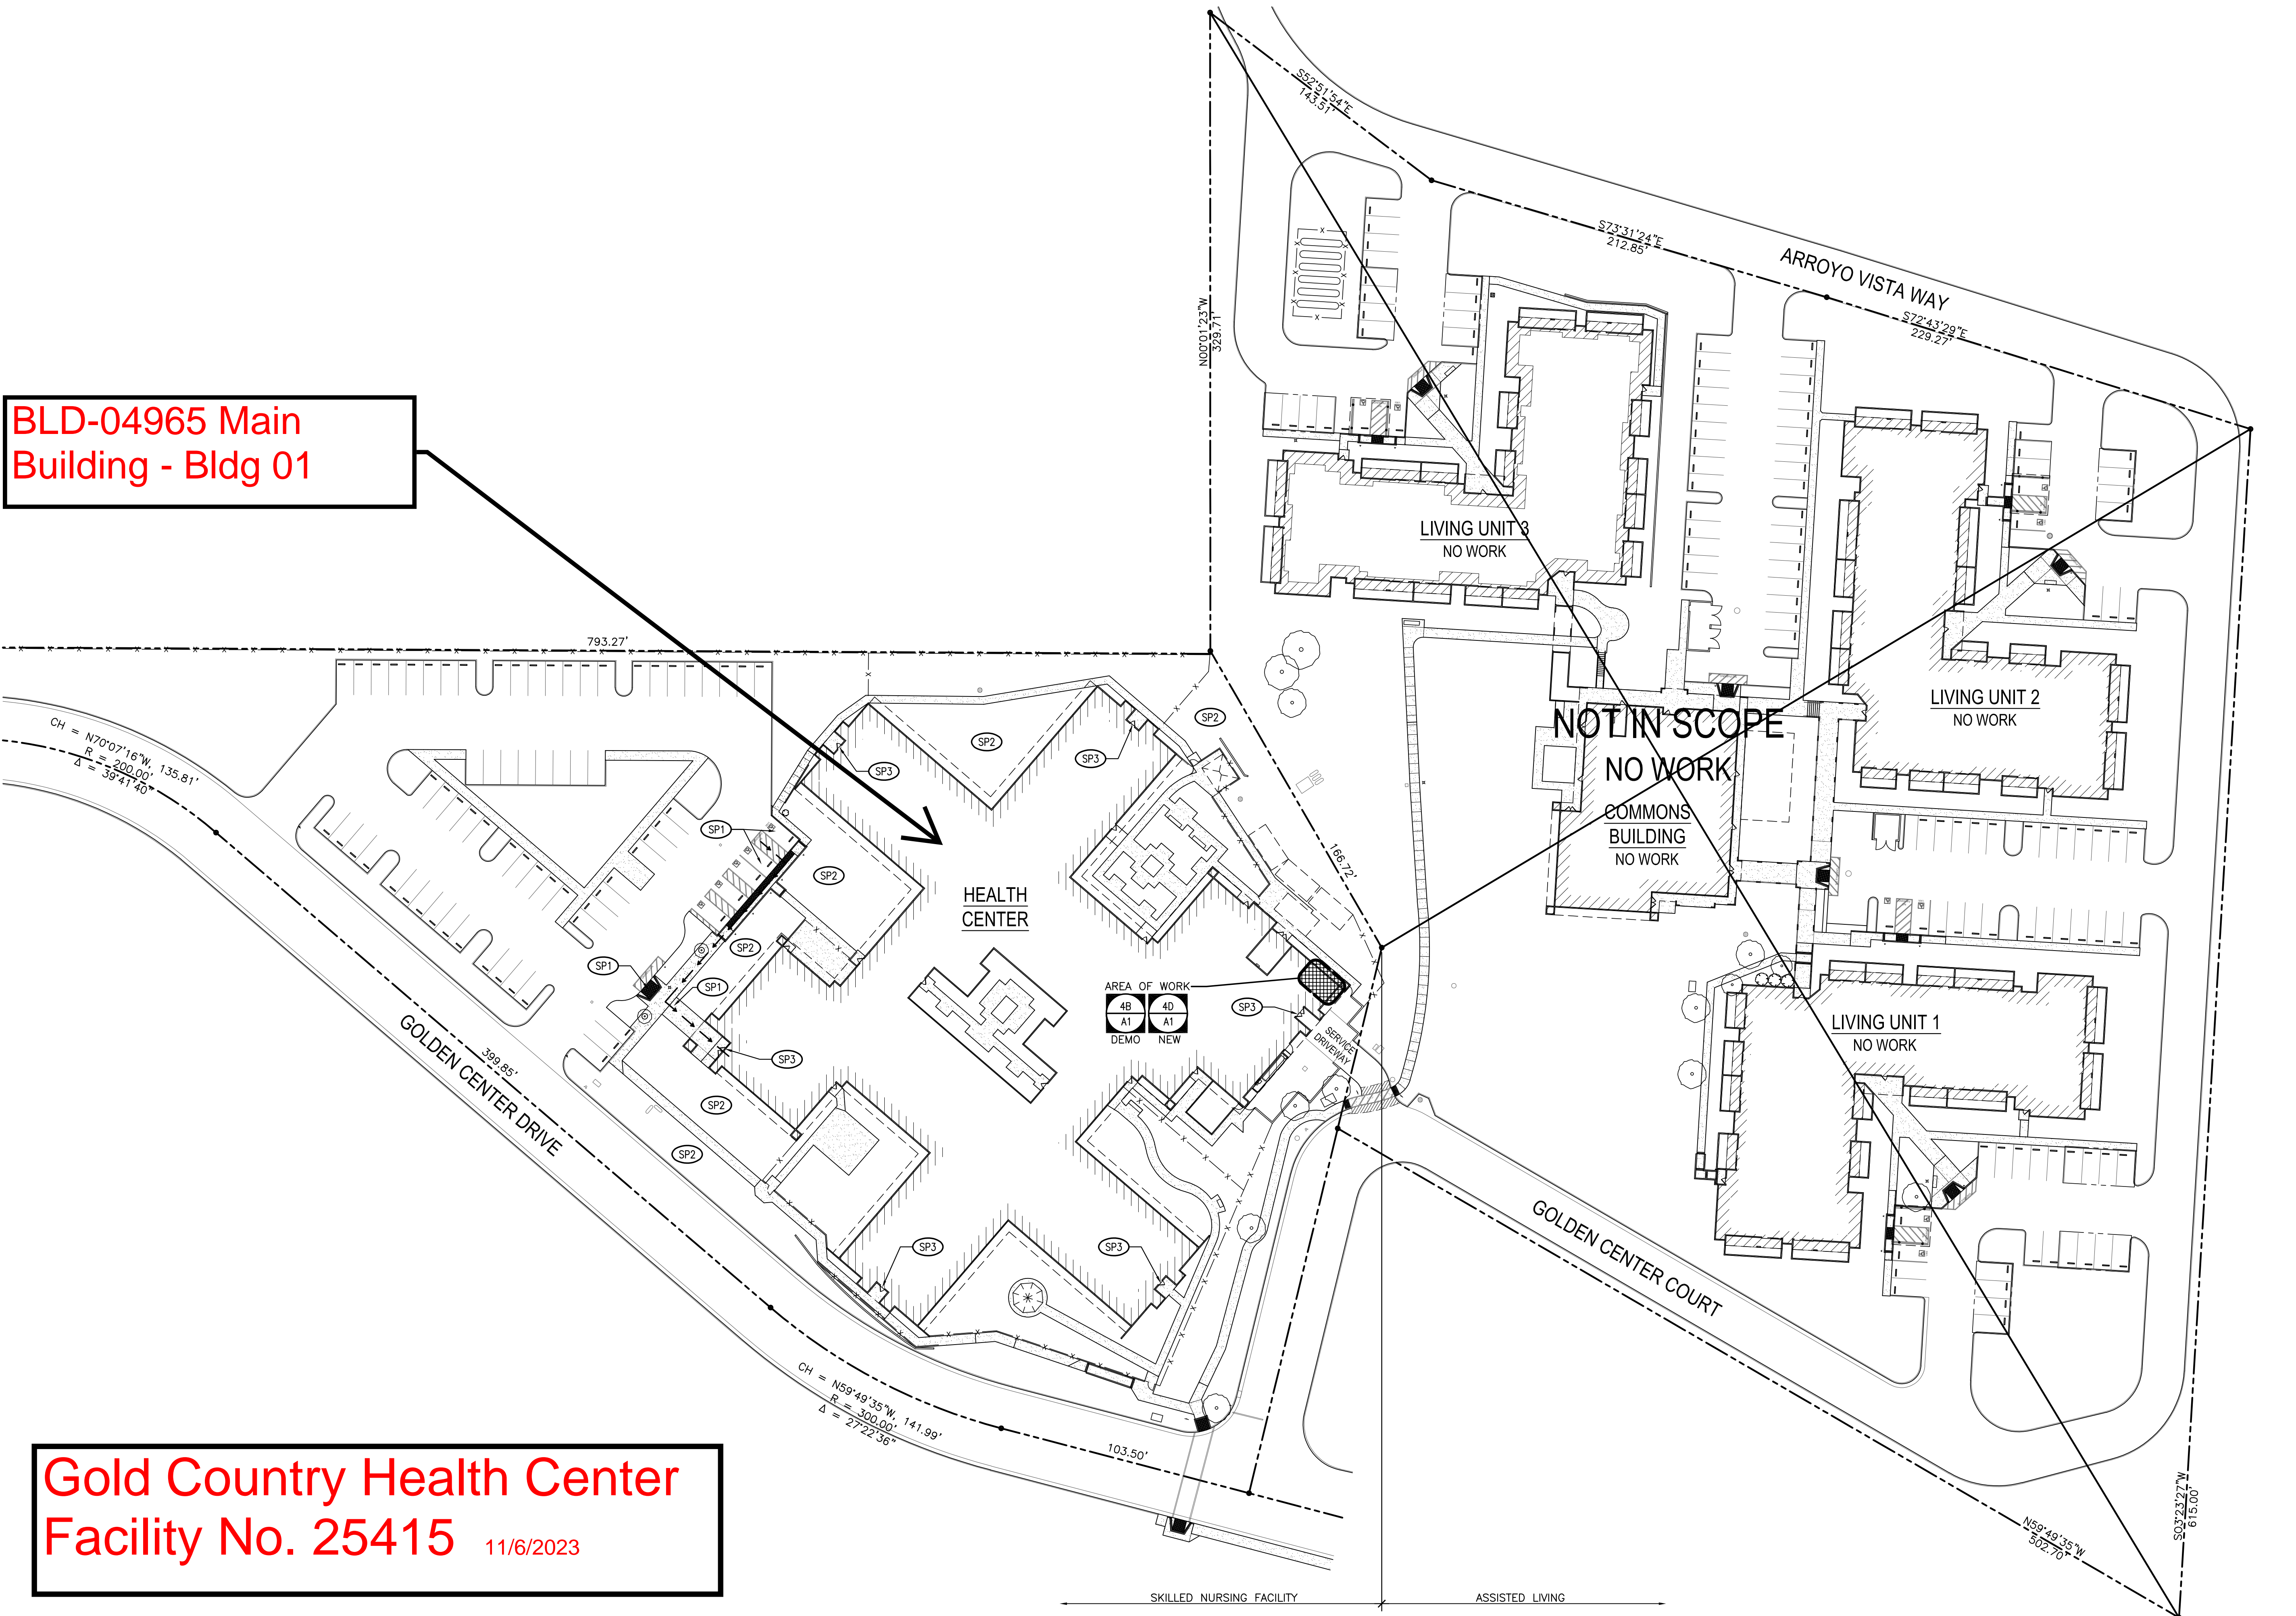

Gold Country Health Center
Facility No. 25415 11/6/2023