


BLD-04972 Main Building - Bldg 01

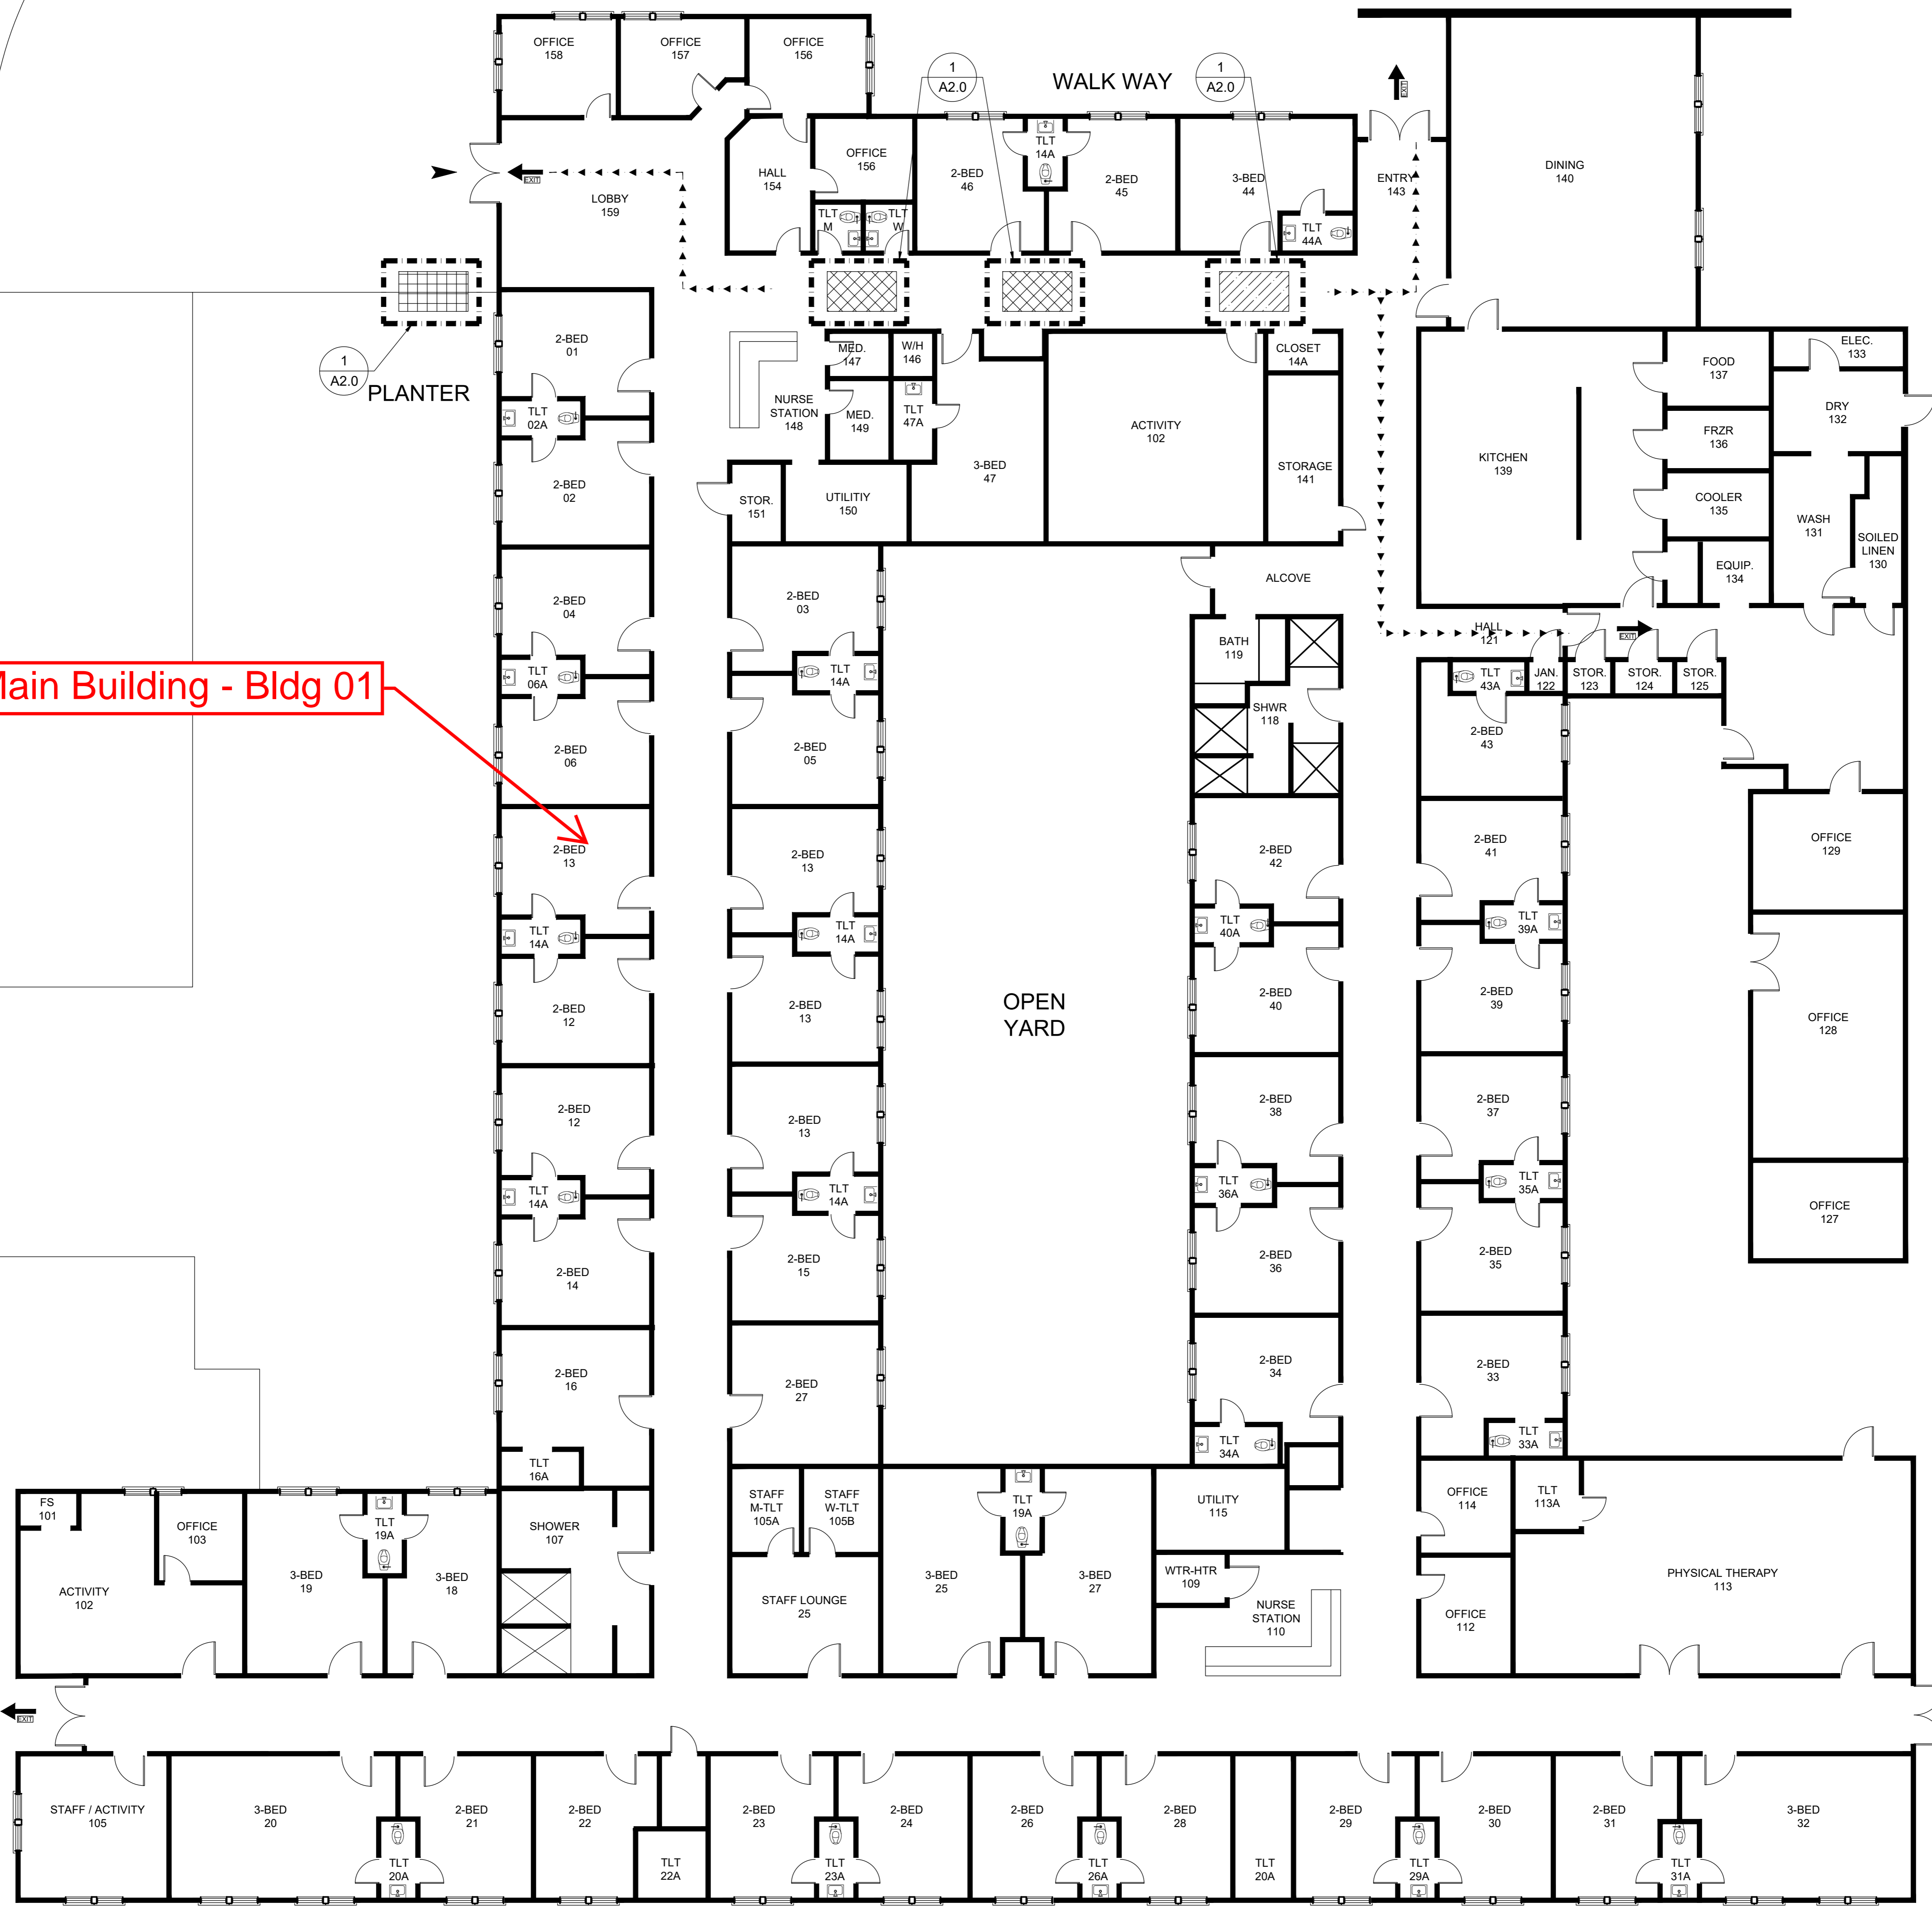

Extended Care Hospital Of Westminster  
Facility No. 25580

7/16/2025

