


BLD-04994 - Main
Building - Bldg 01

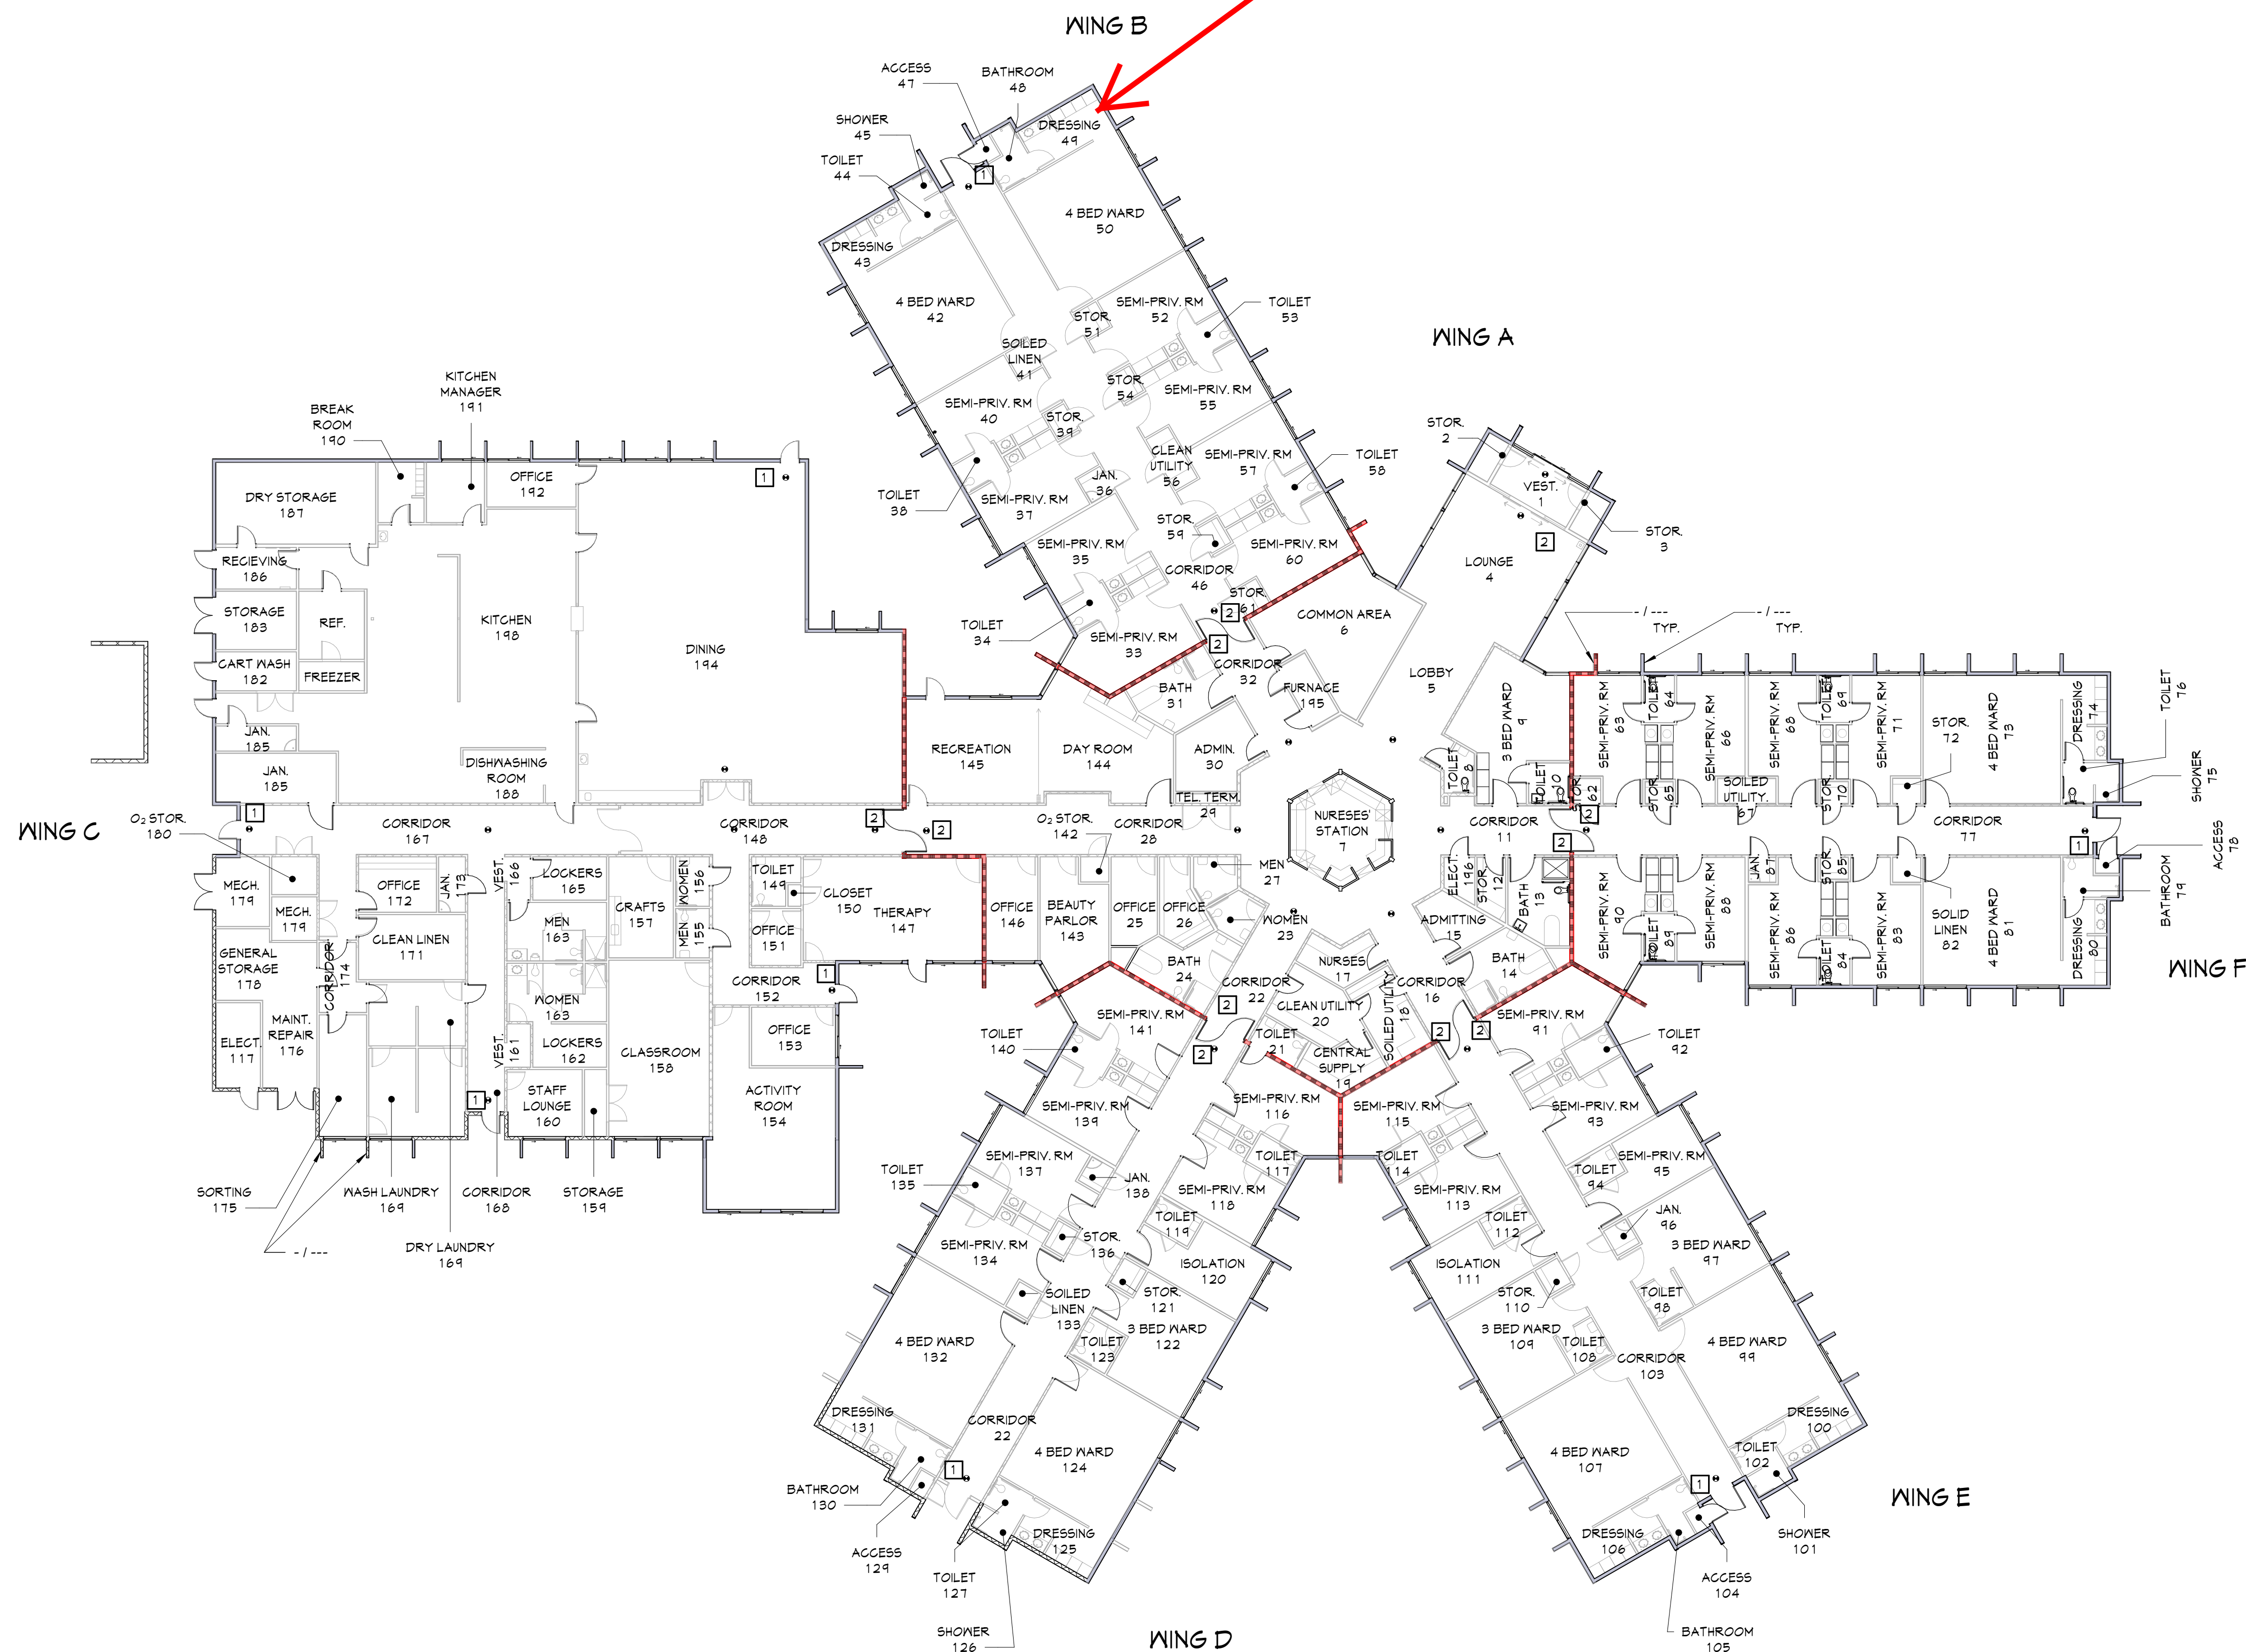

OVERALL FLOOR PLAN / EGRESS SIGNAGE

ACC Care Center
Facility No. 25812 11/2/2022

