


EXISTING ALLEY 19TH CT.

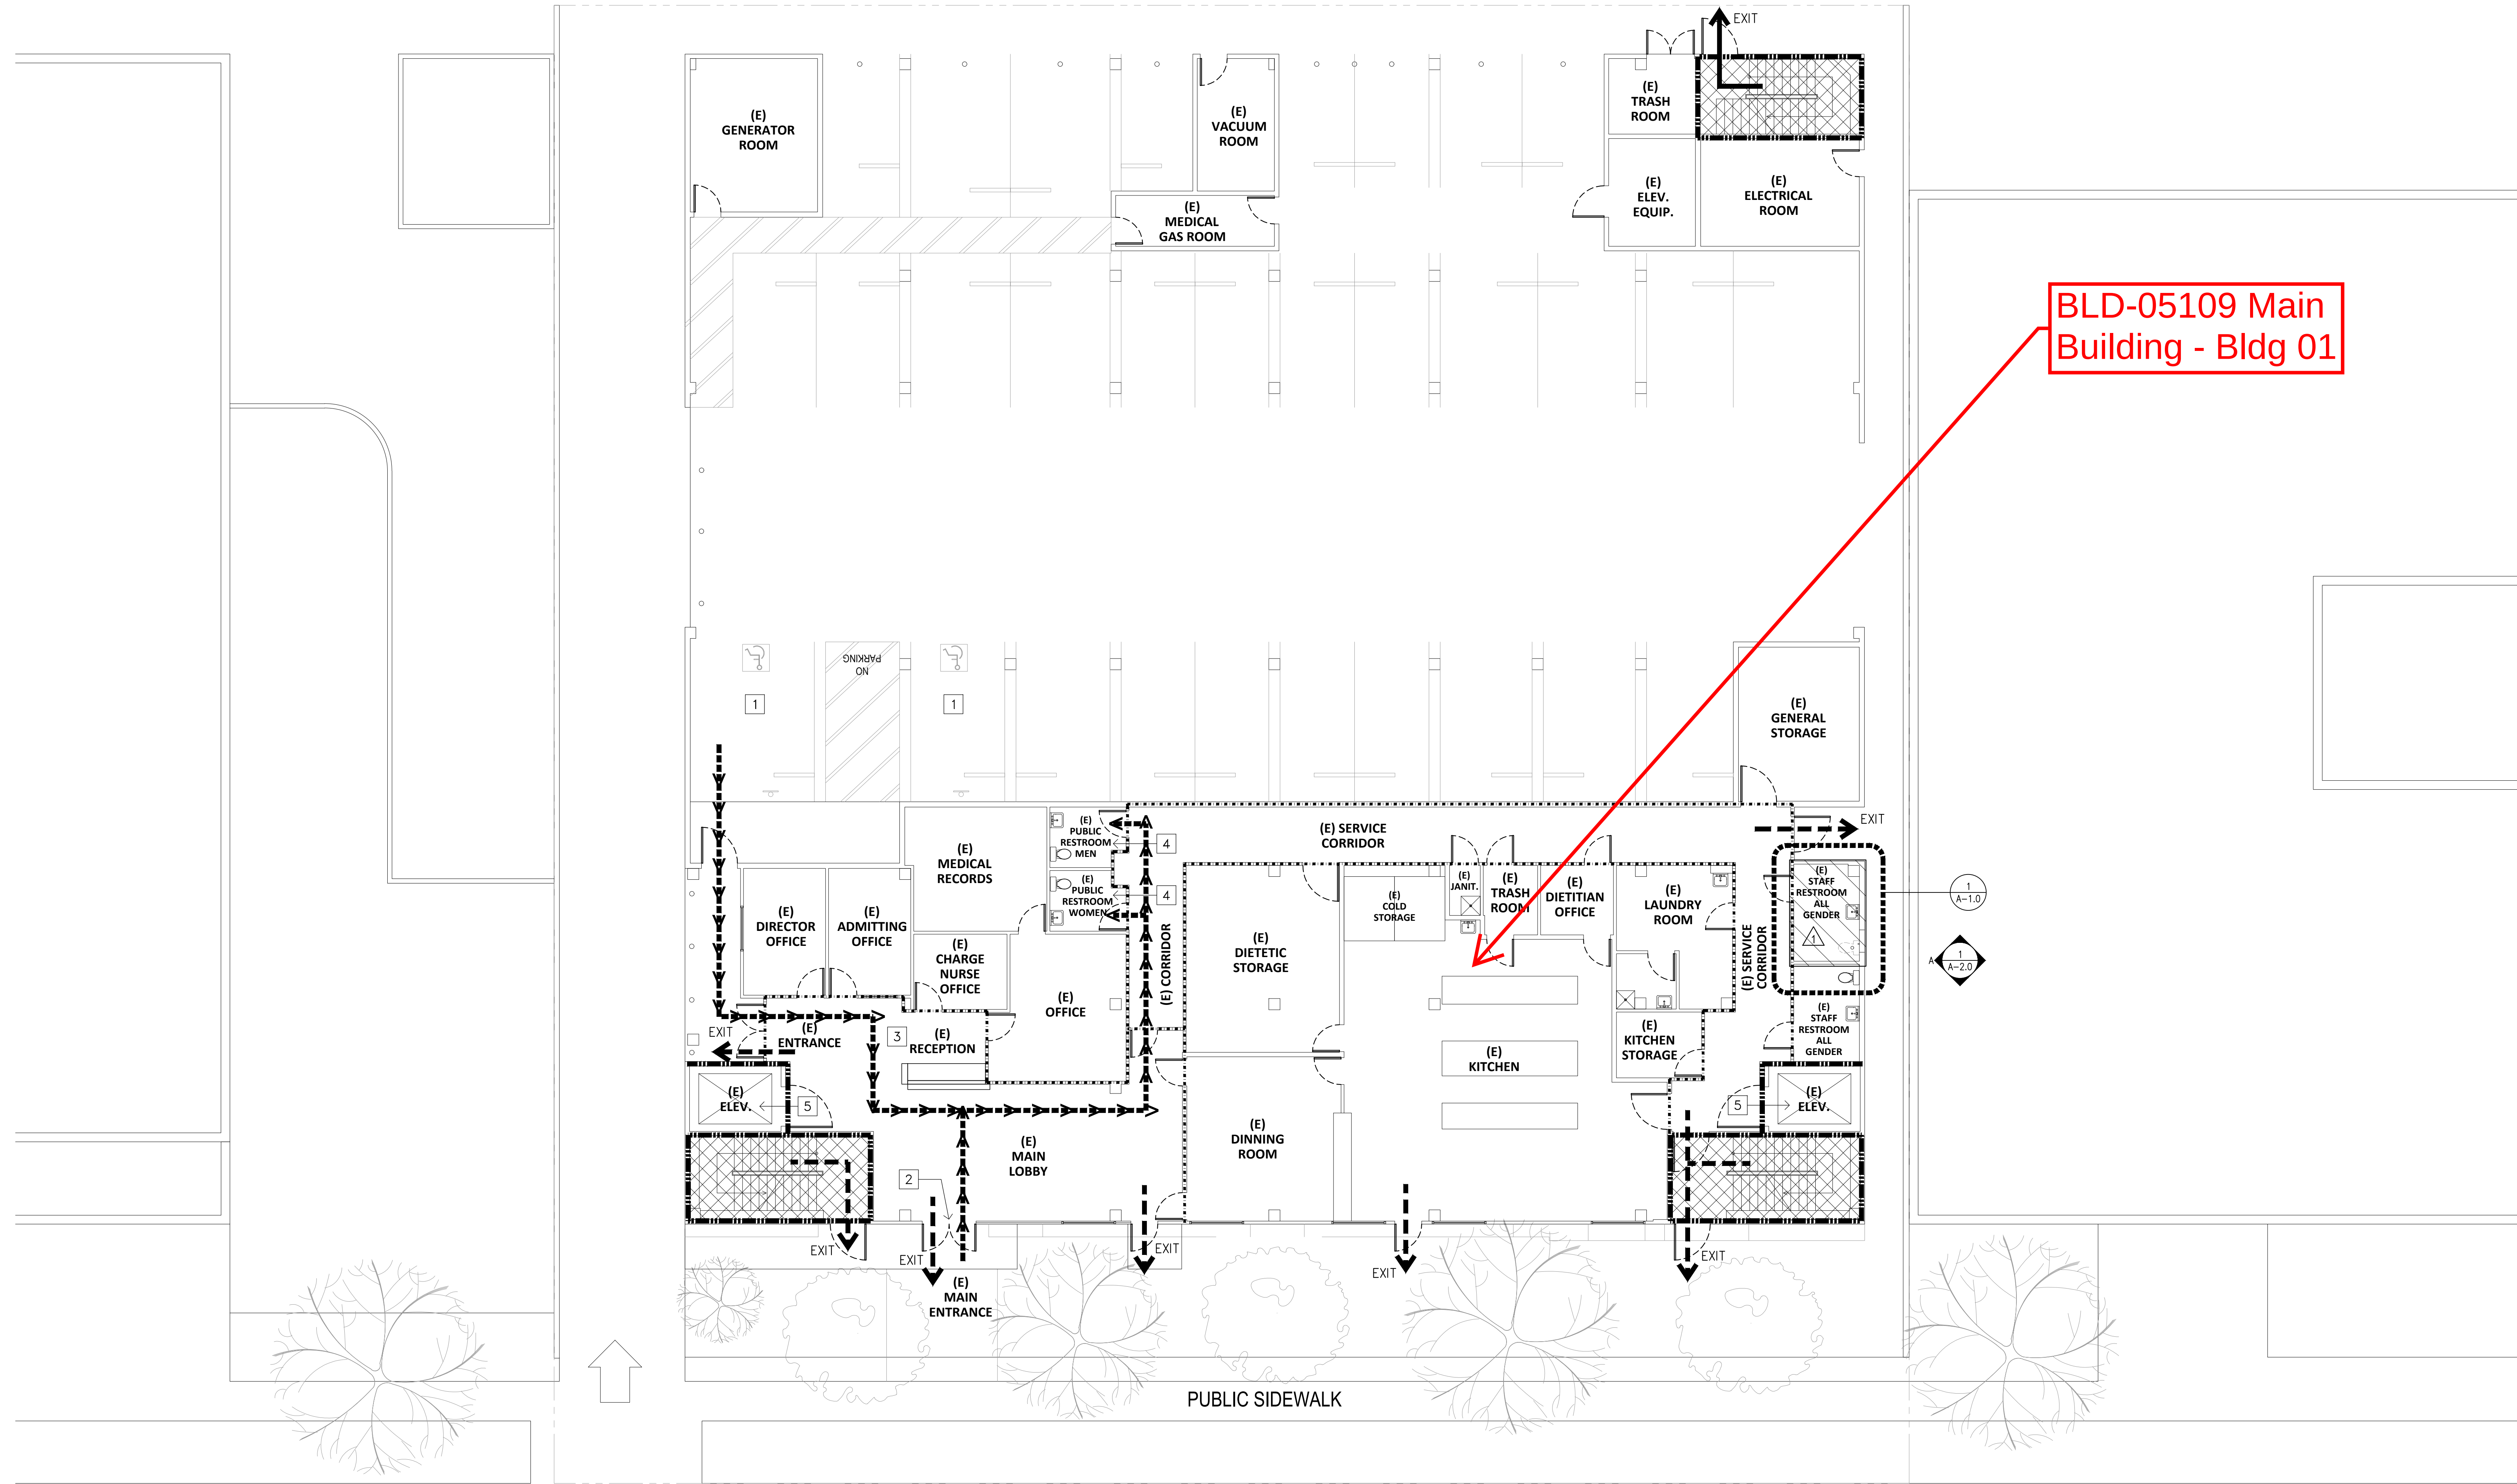

BLD-05109 Main
Building - Bldg 01

The Rehabilitation Center Of Santa Monica
Facility No. 28172
4/16/2025

20TH STREET