


Modesto Rehabilitation Center Facility No. 28329

12/11/20

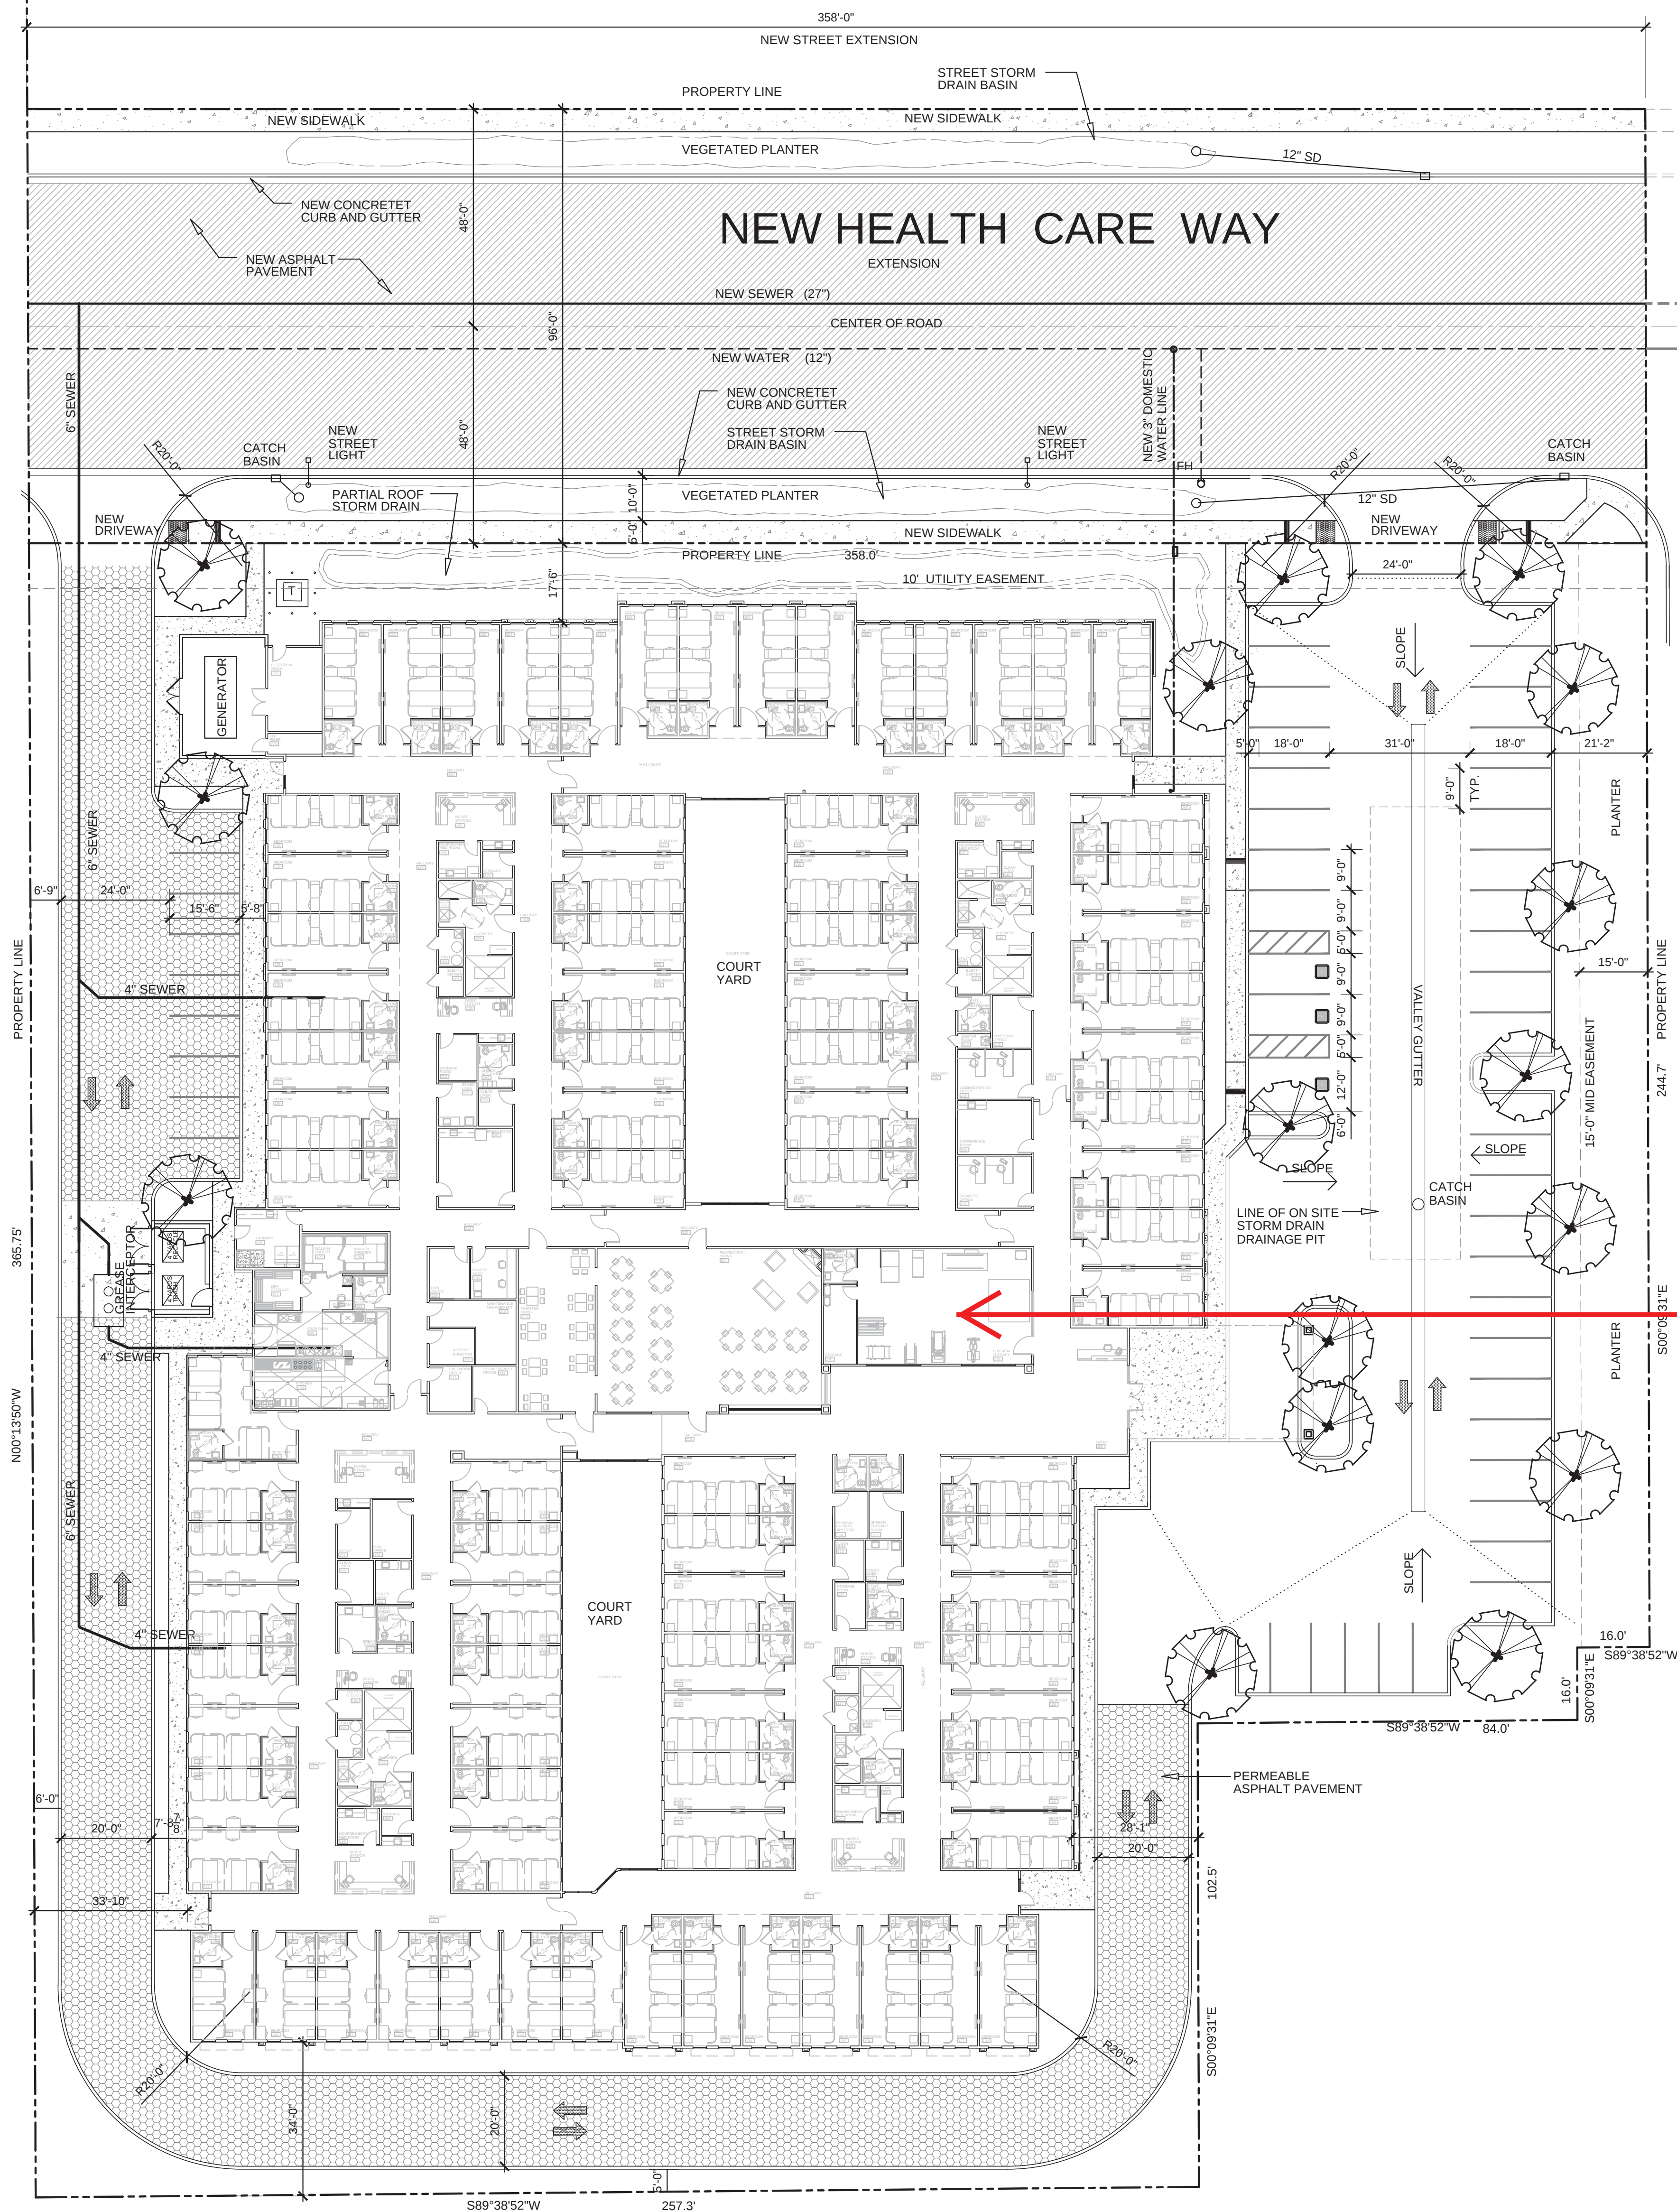

EXISTING
HEALTH CARE WAY

BLD-06099 - Modesto
Rehabilitation Center -
Bldg 01