


1/27/2017 10:07:50 AM C:\Users\karam\Documents\SG - Northridge - SFG - CENTRAL - R16.kiam.vot

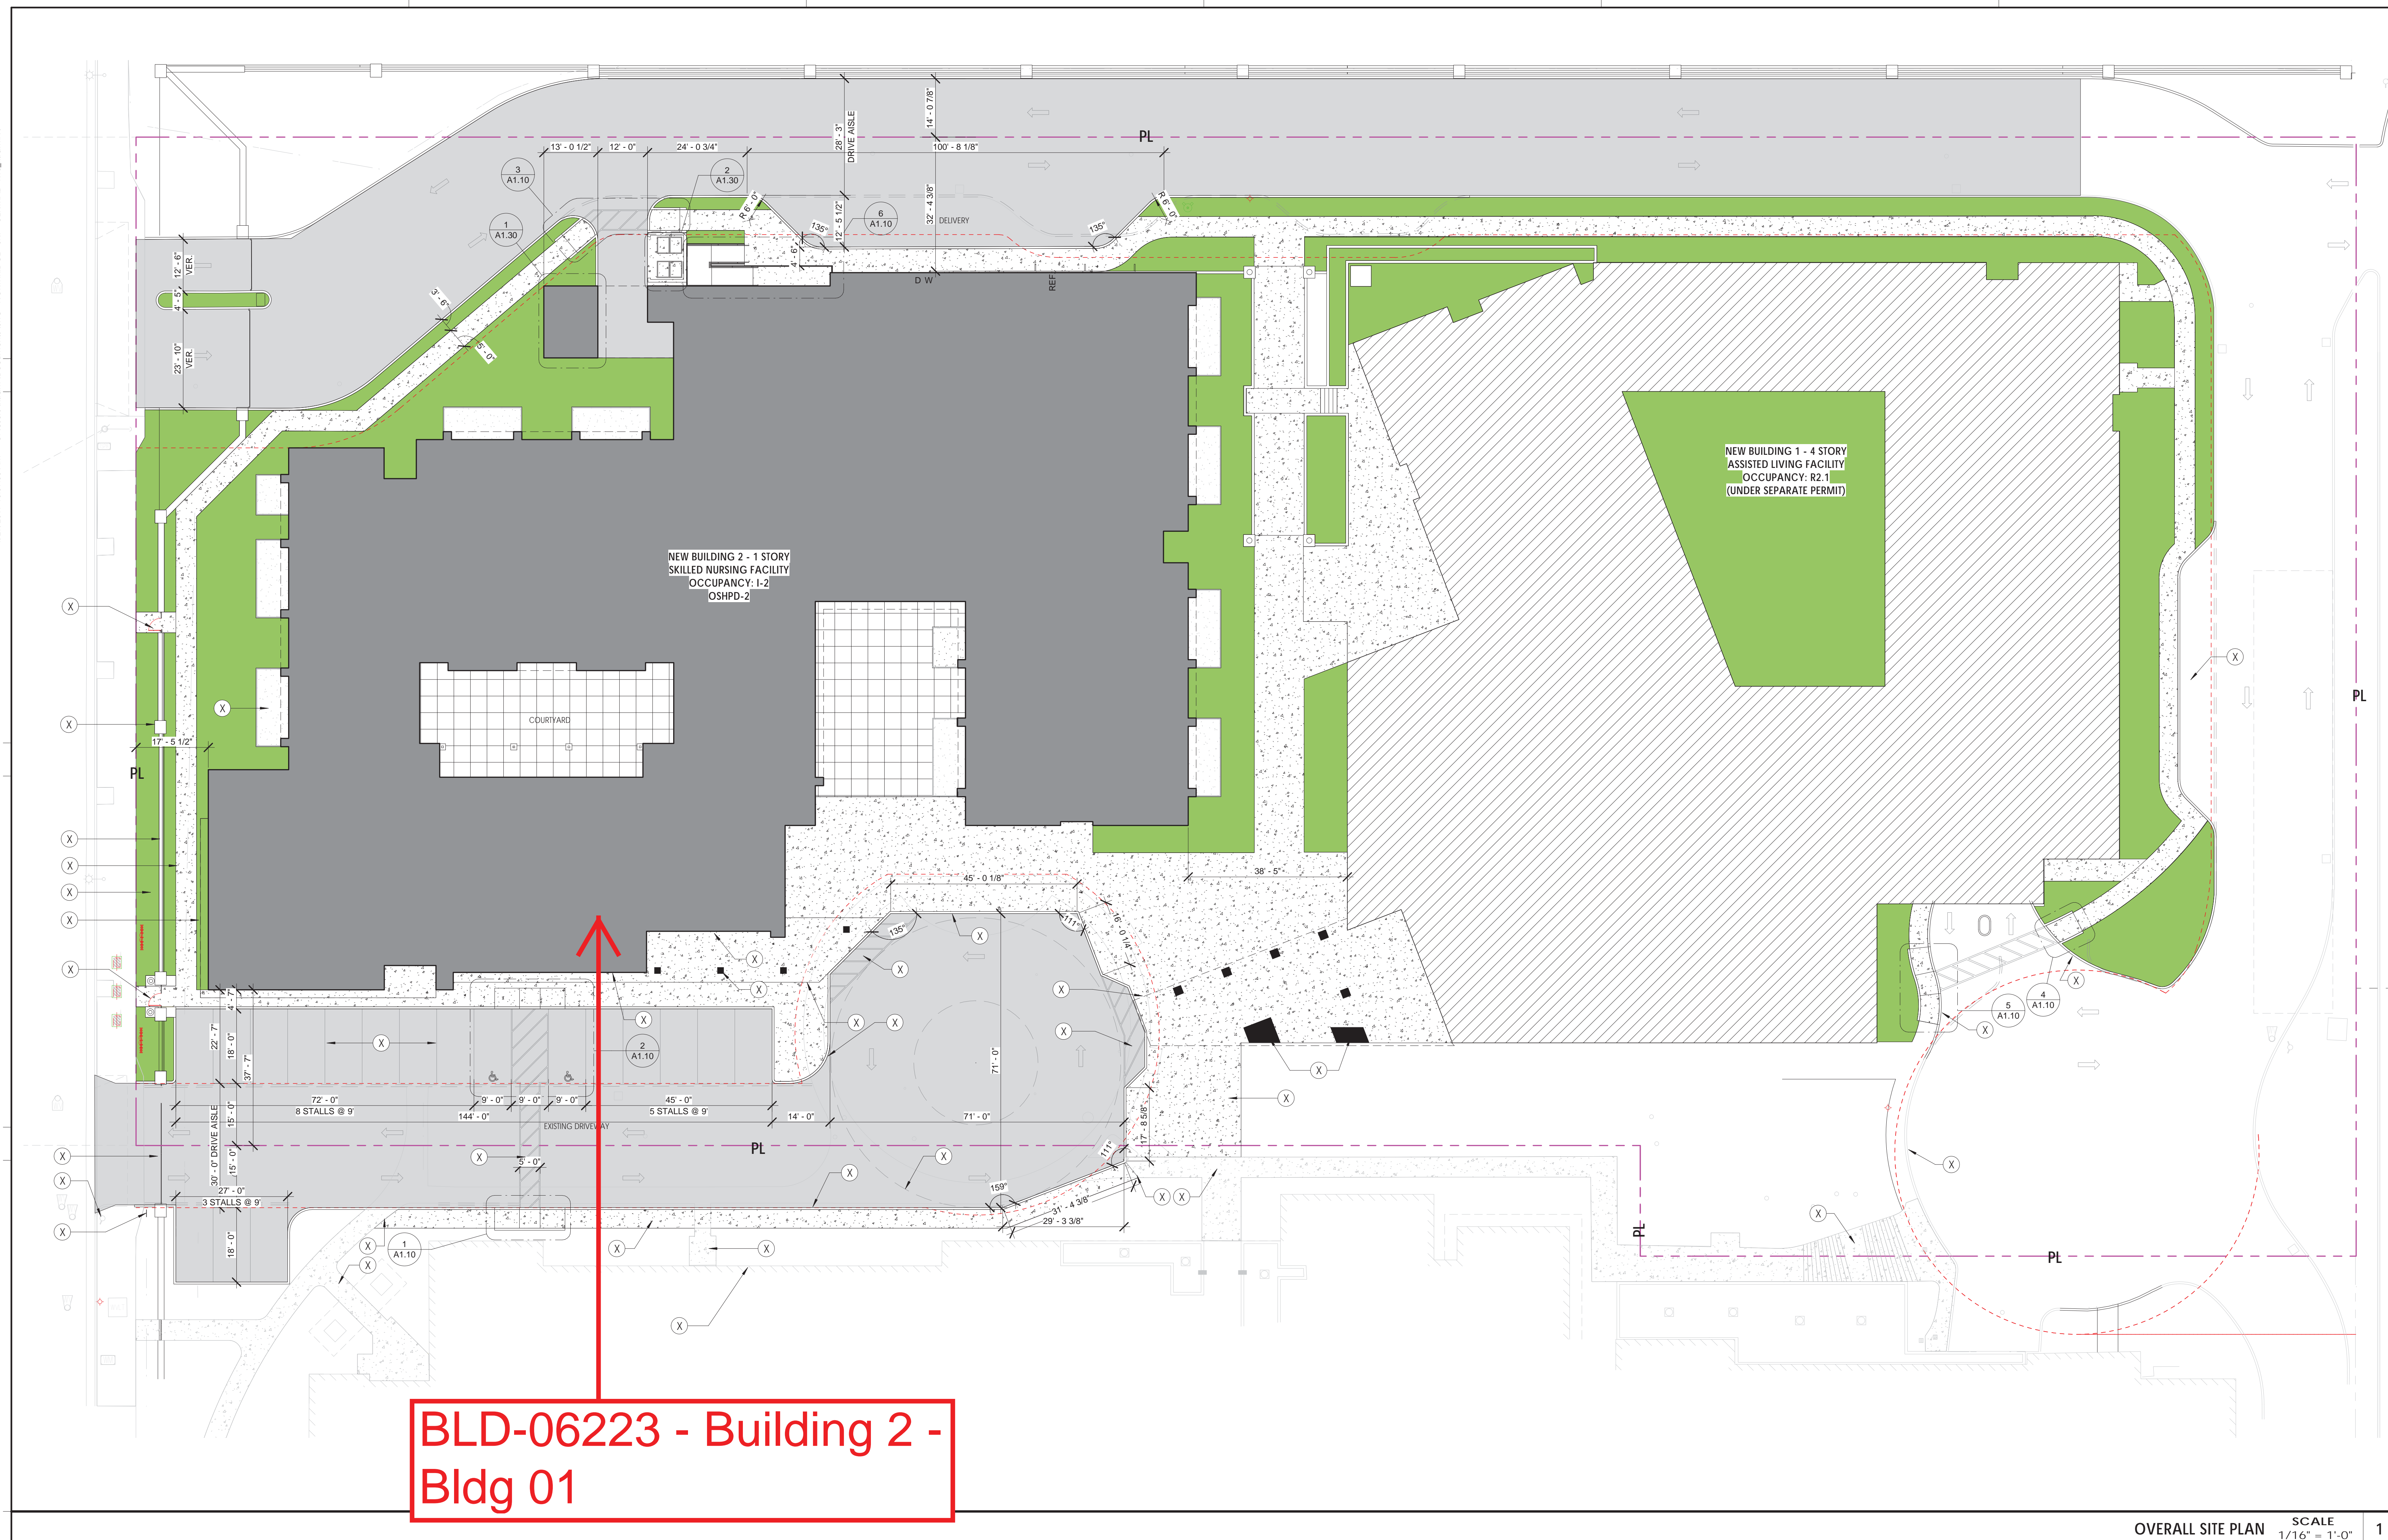

BLD-06223 - Building 2 -  
Bldg 01

# The Heights at Northridge Facility No. 28352

02/09/17